


Khaira (0779) Annexure-2

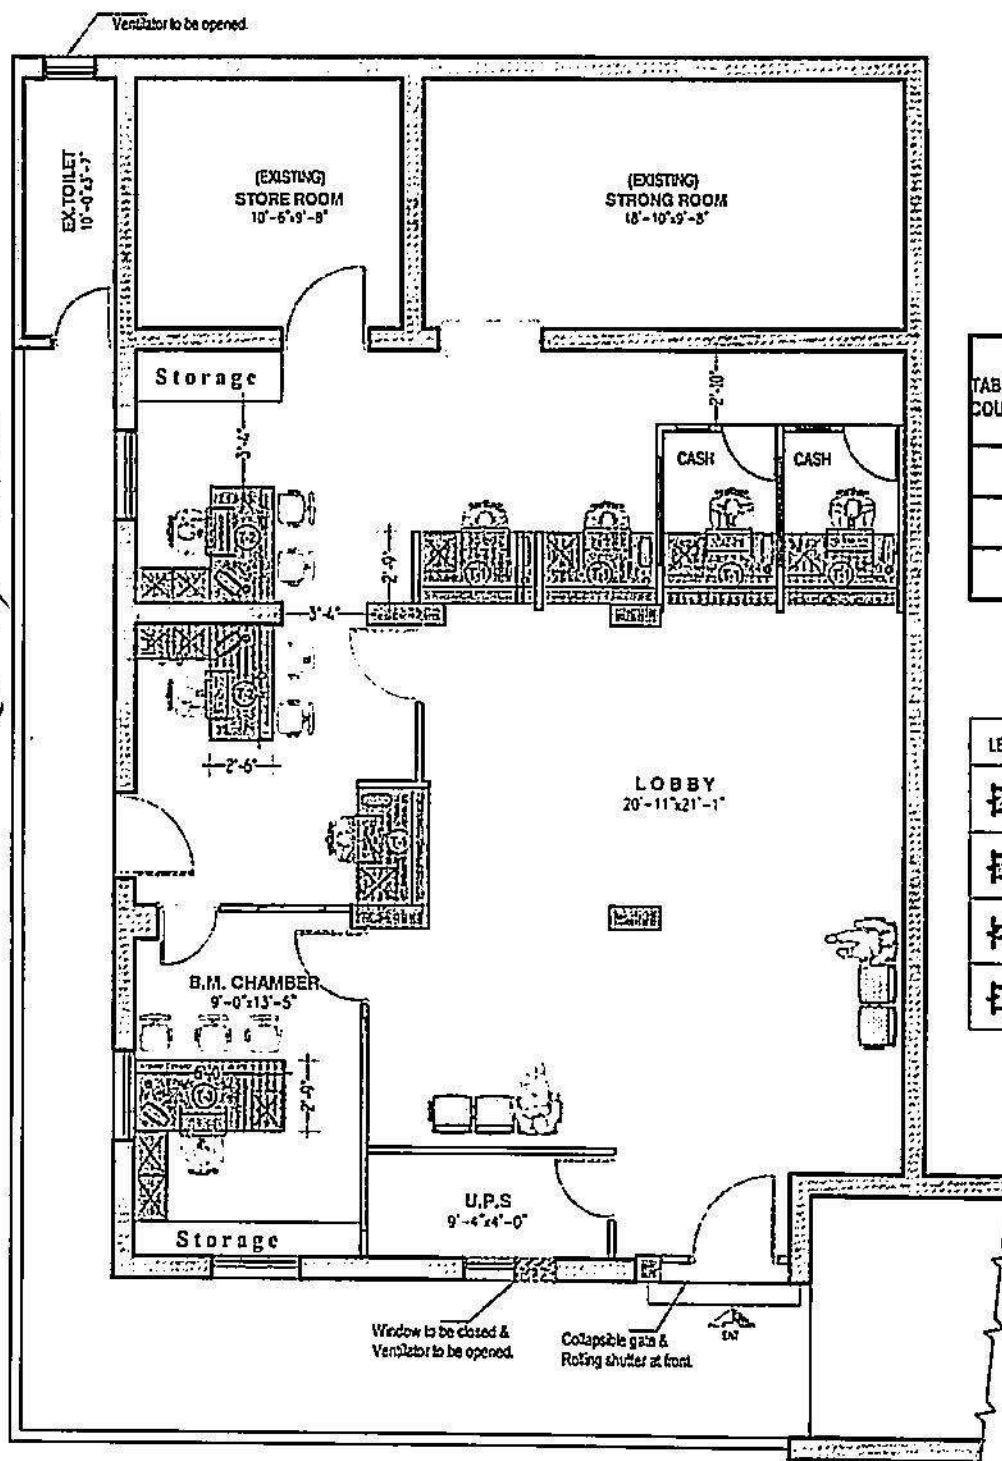

TABLE/ COUNTER MARKED	DIMENTION			TOTAL NOS.
	L	B	HT.	
T-1	4'-6"	2'-9"	2'-6"	5
T-2	4'-6"	2'-6"	2'-6"	2
T-3	6'-0"	2'-9"	2'-6"	1

LEGEND	DESCRIPTION
	WALL TO BE RETAINED
	10" BRICK WALL TO BE CONSTRUCTED
	5" BRICK WALL TO BE CONSTRUCTED
	10" R.C.C. WALL TO BE CONSTRUCTED

PROPOSED INTERIOR LAYOUT PLAN (1st floor)



Client Name. Uco Bank	Org. Title. Proposed Interior Layout Plan (1st floor)	Rev. No. 0	Drw. No. 1 Drawn by: SSA Date: 12/12/2023	 Techno Arch <small>Plot No. 11/2, Indira Nagar, Bangalore 560025 Karnataka Ph: 924-2351478 Mail: technoarch@gmail.com</small>
Location. Khaira				