


UCO BANK, BHAVNAGAR PARA BRANCH, BHAVNAGAR

27'-6"

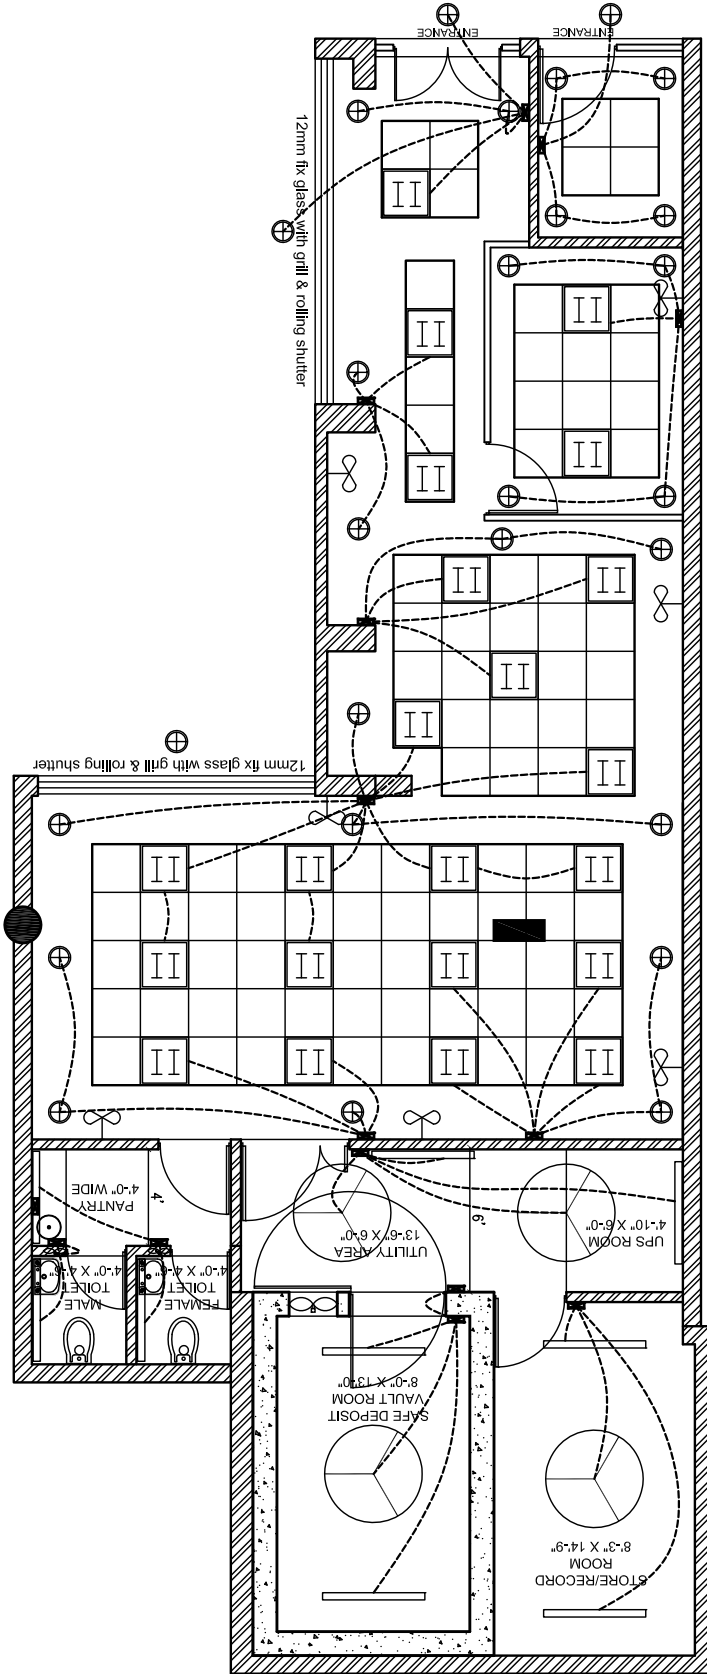

GROUND FLOOR PLAN

ALTERNATIVE - 5

NOTE : REVISED AS PER DISCUSSION WITH ZONAL OFFICE ON 02-12-2025.

ELECTRICAL LAY OUT PLAN

CONCEALED LIGHTING FIXTURE - 36 W LED LIGHT APPROVED MAKE

18 W LED LIGHT APPROVED MAKE

CEILING FAN - 1200MM DIA.. OF APPROVED MAKE


20 W LED TUBE LIGHT APPROVED MAKE

WALL FAN - 16" DIA. HIGH FLOW OF APPROVED MAKE

EXHAUST FAN OF APPROVED MAKE

DISTRIBUTION BOARD

SWITCH BOARD AT 4'-0" HEIGHT FROM FLOOR LEVEL.

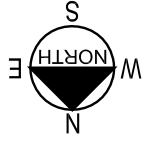

BIMAL TALATI

ARCHITECTS & INTERIOR DESIGNERS,

304, PRESIDENT HOUSE,

OPP. C.N. VIDYALAYA,

AMBAWADI,

AHMEDABAD - 380 006

INDIA.

PHONE - 079 26421682, 9408994093

Email : bimaltalati@gmail.com