



UCO BANK, KESHOD BRANCH

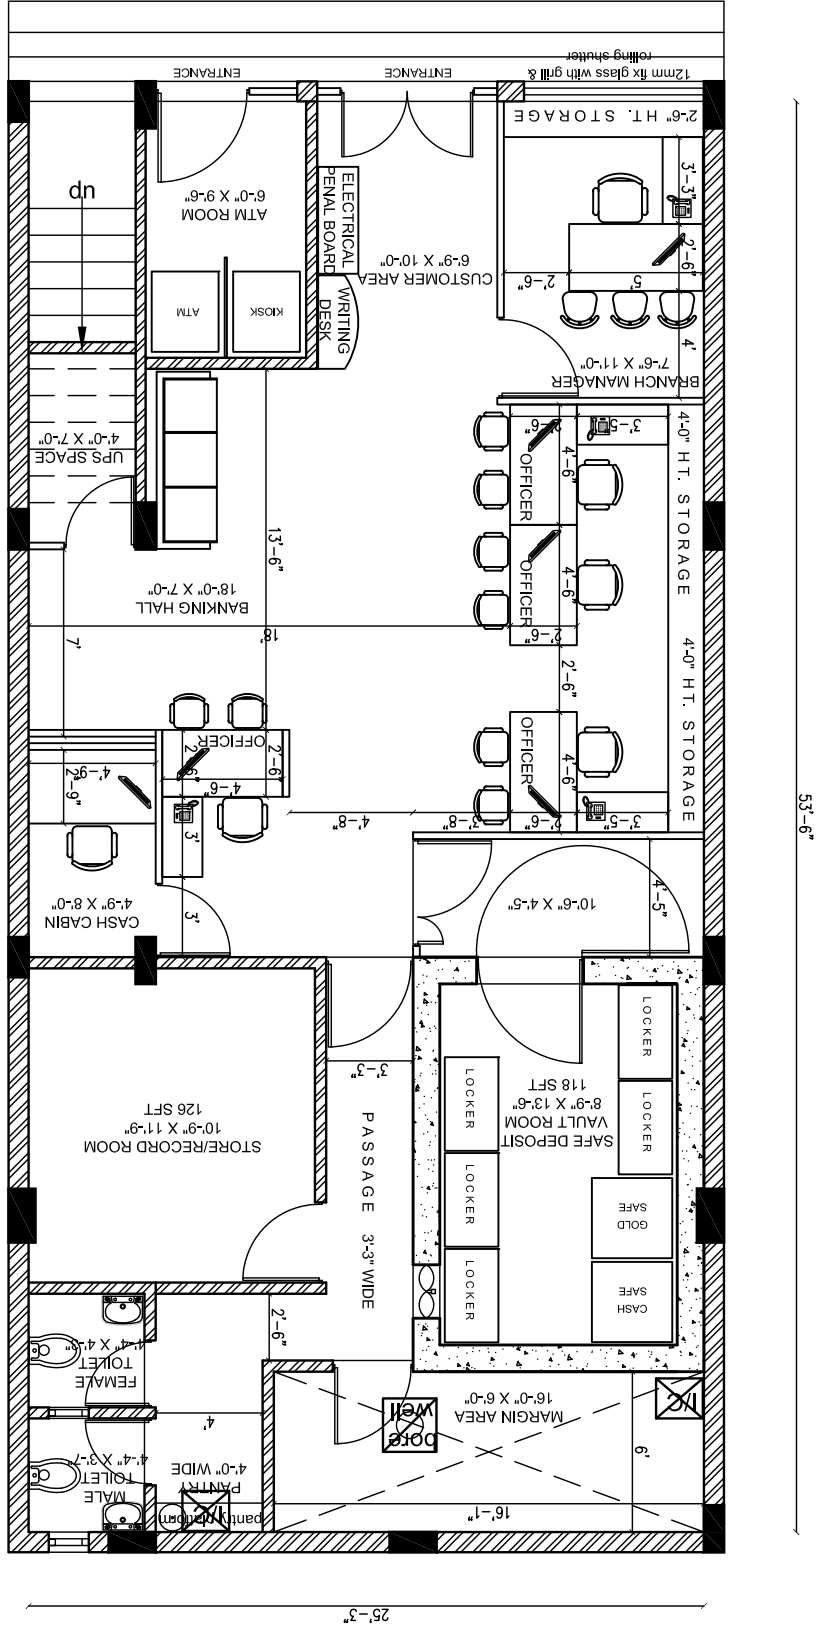

GROUND FLOOR PLAN
ALTERNATIVE - 3B

NOTE : REVISED AS PER DISCUSSION WITH Z.O. & H.O. ON 03-11-2025.

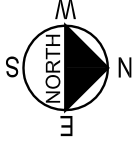

BIMAL TALATI

ARCHITECTS & INTERIOR DESIGNERS,

304, PRESIDENT HOUSE,

OPP. C.N. VIDYALAYA,

AMBAWADI,

AHMEDABAD - 380 006

INDIA.

PHONE - 079 26421682, 9408994093

Email : bimaltalati@gmail.com