
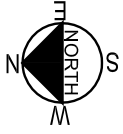


UCO BANK, HARNI BRANCH, VADODARA

GROUND FLOOR PLAN
ALTERNATIVE - 9

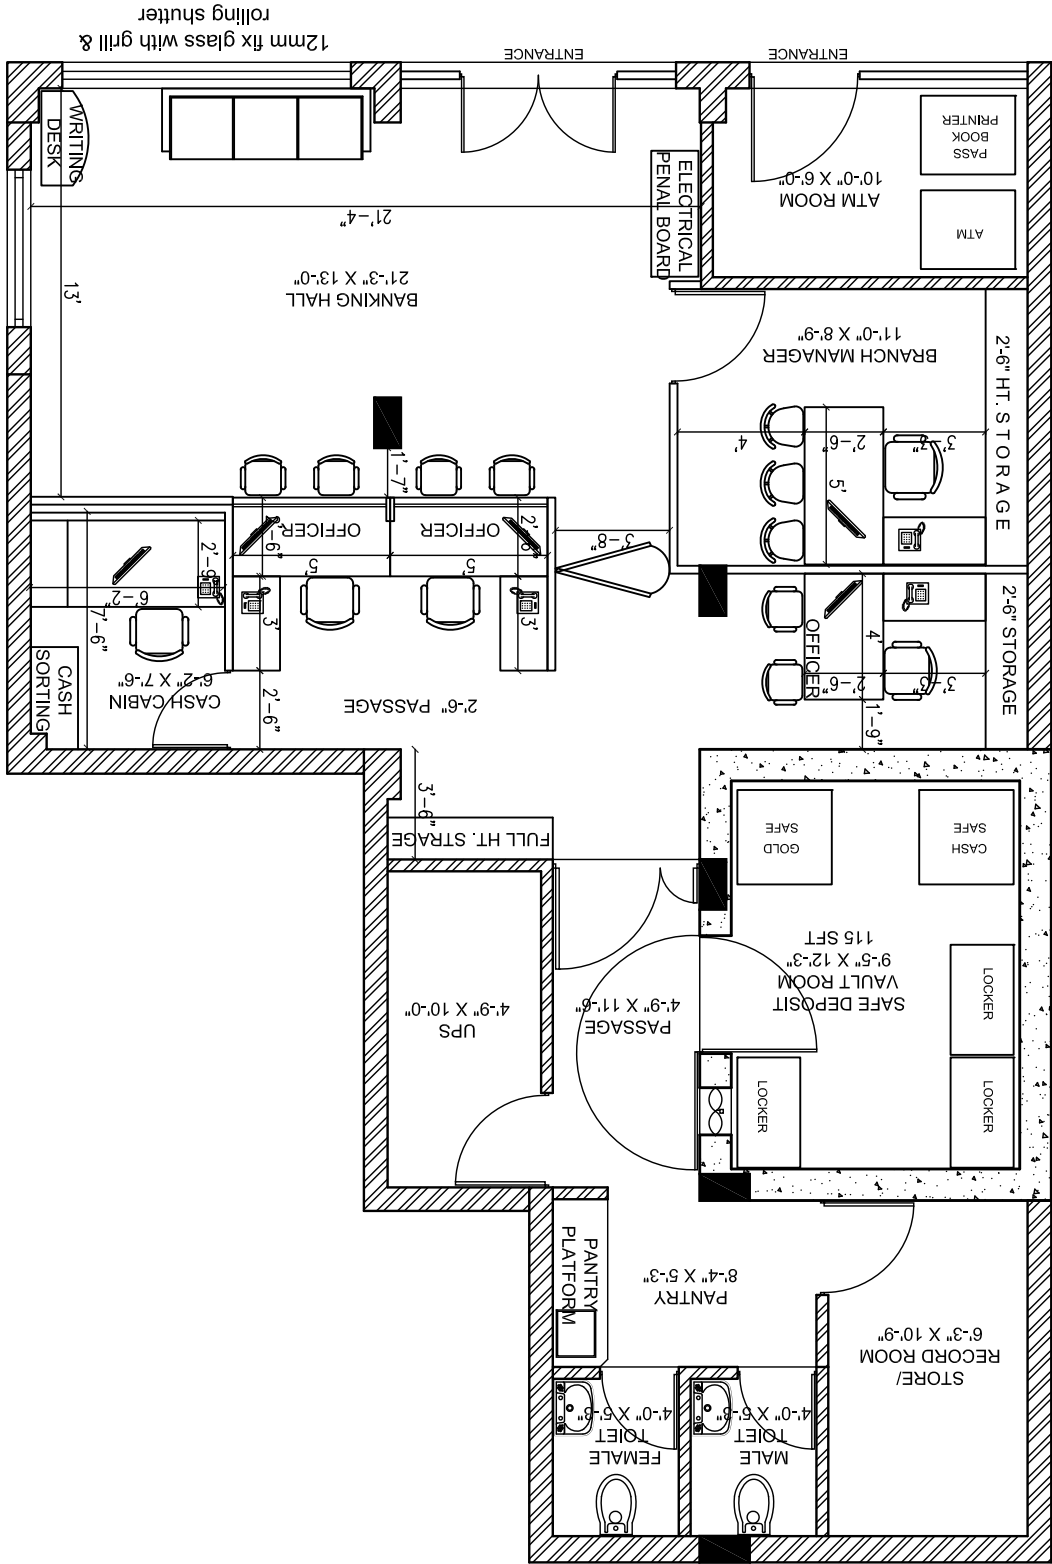

BIMAL TALATI

ARCHITECTS & INTERIOR DESIGNERS,
304, PRESIDENT HOUSE,
OPP. C.N. VIDYALAYA,
AMBAWADI,
AHMEDABAD - 380 006

INDIA.
PHONE - 079 26421682, 9408994093
Email : bimaltalati@gmail.com