


# UCO BANK, DAHOD BRANCH

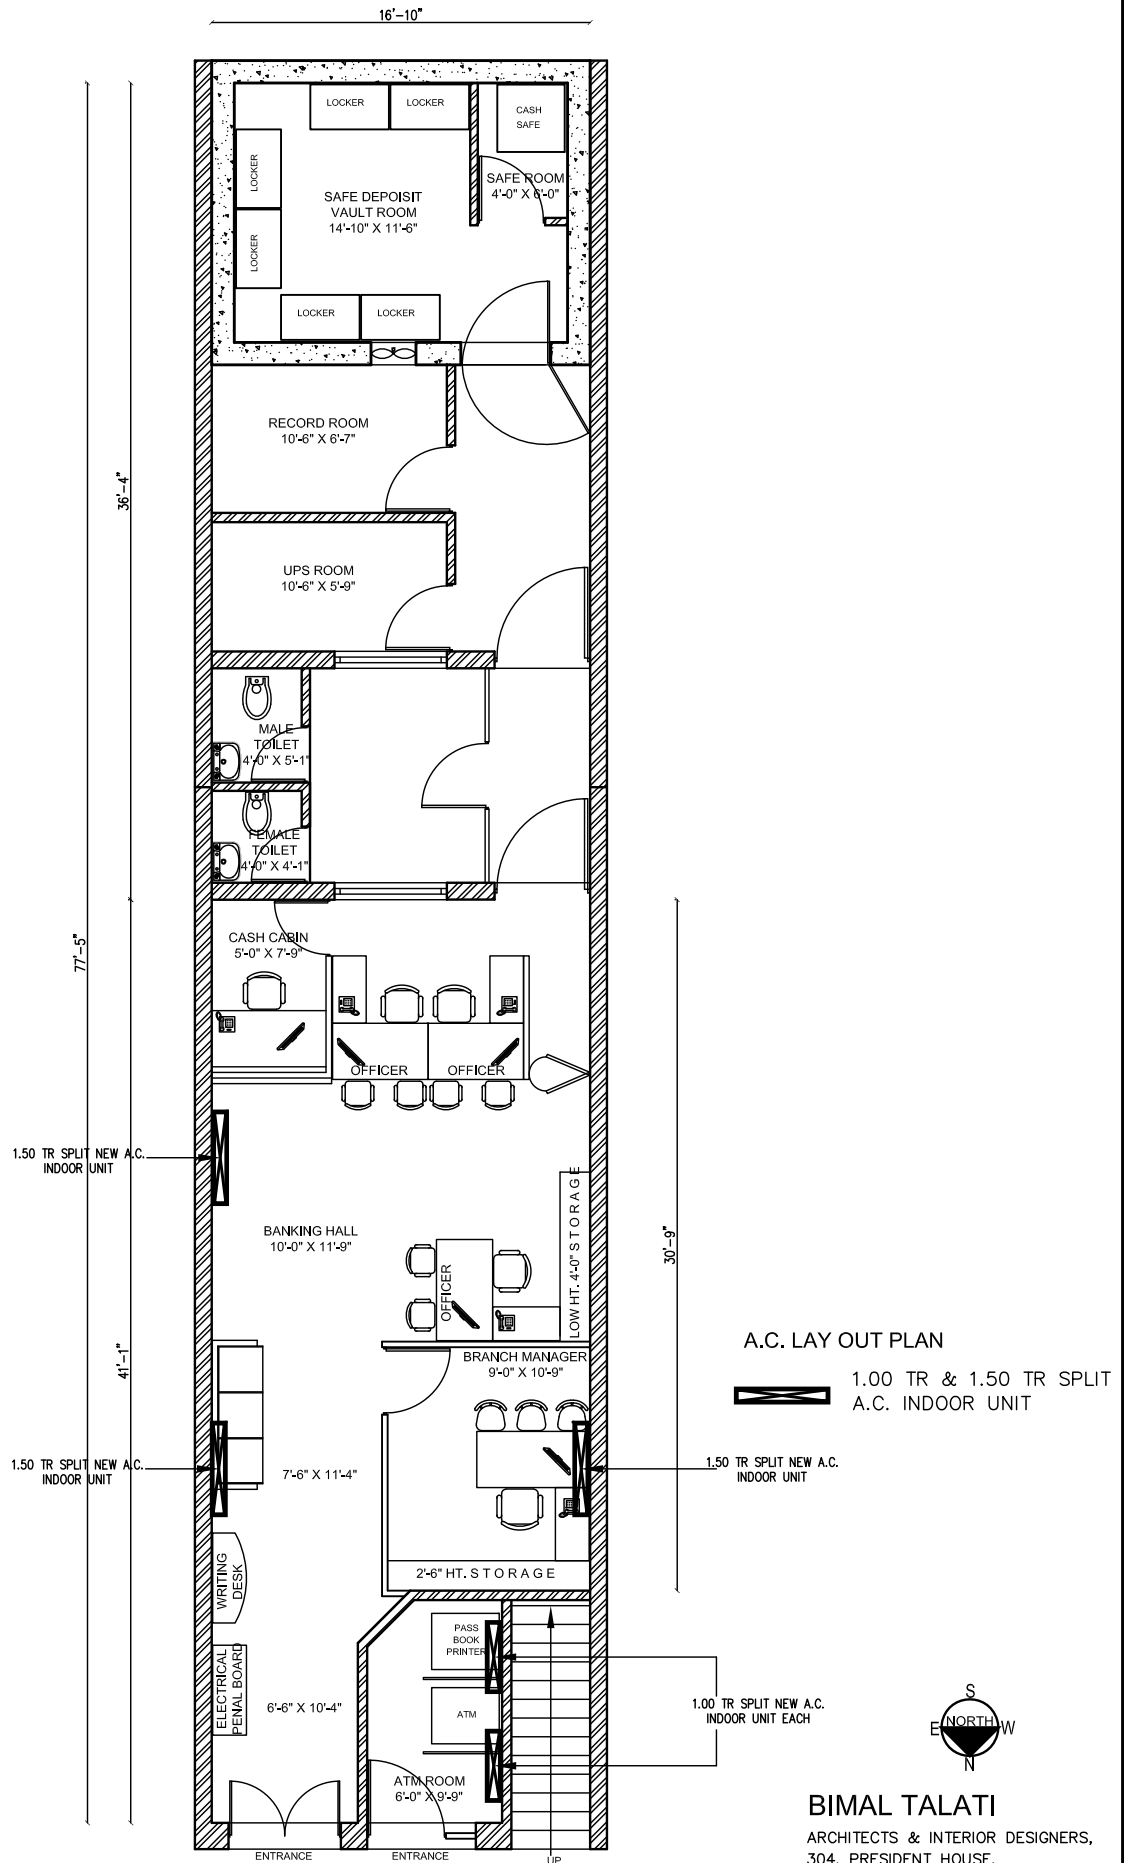

GROUND FLOOR PLAN  
ALTERNATIVE - 1A

**BIMAL TALATI**  
ARCHITECTS & INTERIOR DESIGNERS,  
304, PRESIDENT HOUSE,  
OPP. C.N. VIDYALAYA,  
AMBAWADI,  
AHMEDABAD - 380 006  
INDIA.  
PHONE - 079 26421682, 9408994093  
Email : bimaltalati@gmail.com