





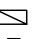




UCO BANK, DAHOD BRANCH

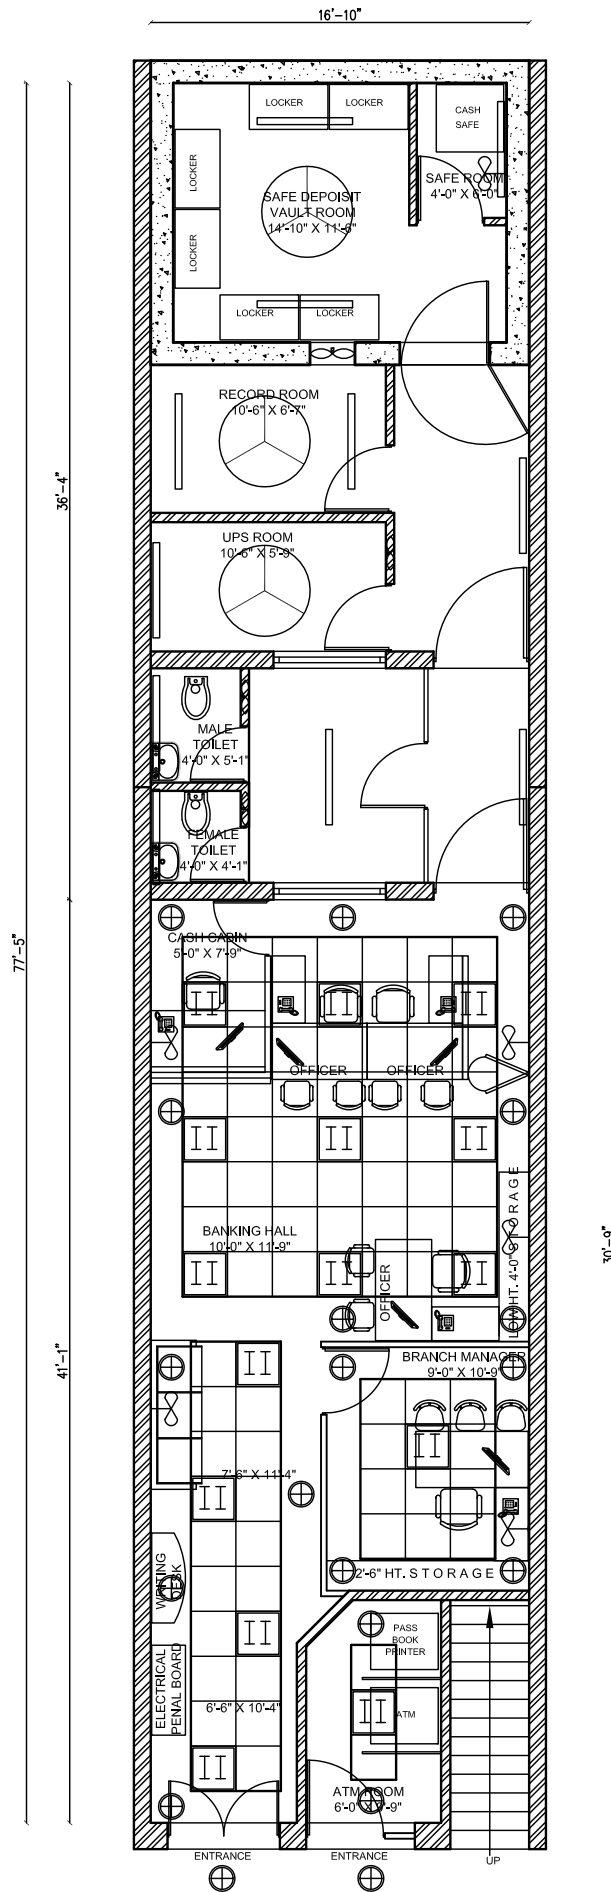

GROUND FLOOR PLAN
ALTERNATIVE - 1A

ELECTRICAL LAY OUT PLAN

-  CONCEALED LIGHTING FIXTURE - 36 W LED LIGHT APPROVED MAKE
-  18 W LED LIGHT APPROVED MAKE
-  CEILING FAN - 1200MM DIA. OF APPROVED MAKE
-  20 W LED TUBE LIGHT APPROVED MAKE
-  WALL FAN - 16" DIA. HIGH FLOW OF APPROVED MAKE
-  EXHAUST FAN OF APPROVED MAKE
-  DISTRIBUTION BOARD
-  SWITCH BOARD AT 4'-0" HEIGHT FROM FLOOR LEVEL.



BIMAL TALATI

ARCHITECTS & INTERIOR DESIGNERS,
304, PRESIDENT HOUSE,
OPP. C.N. VIDYALAYA,
AMBAWADI,
AHMEDABAD - 380 006
INDIA.
PHONE - 079 26421682, 9408994093
Email : bimaltalati@gmail.com