




UCO BANK, DAHOD BRANCH

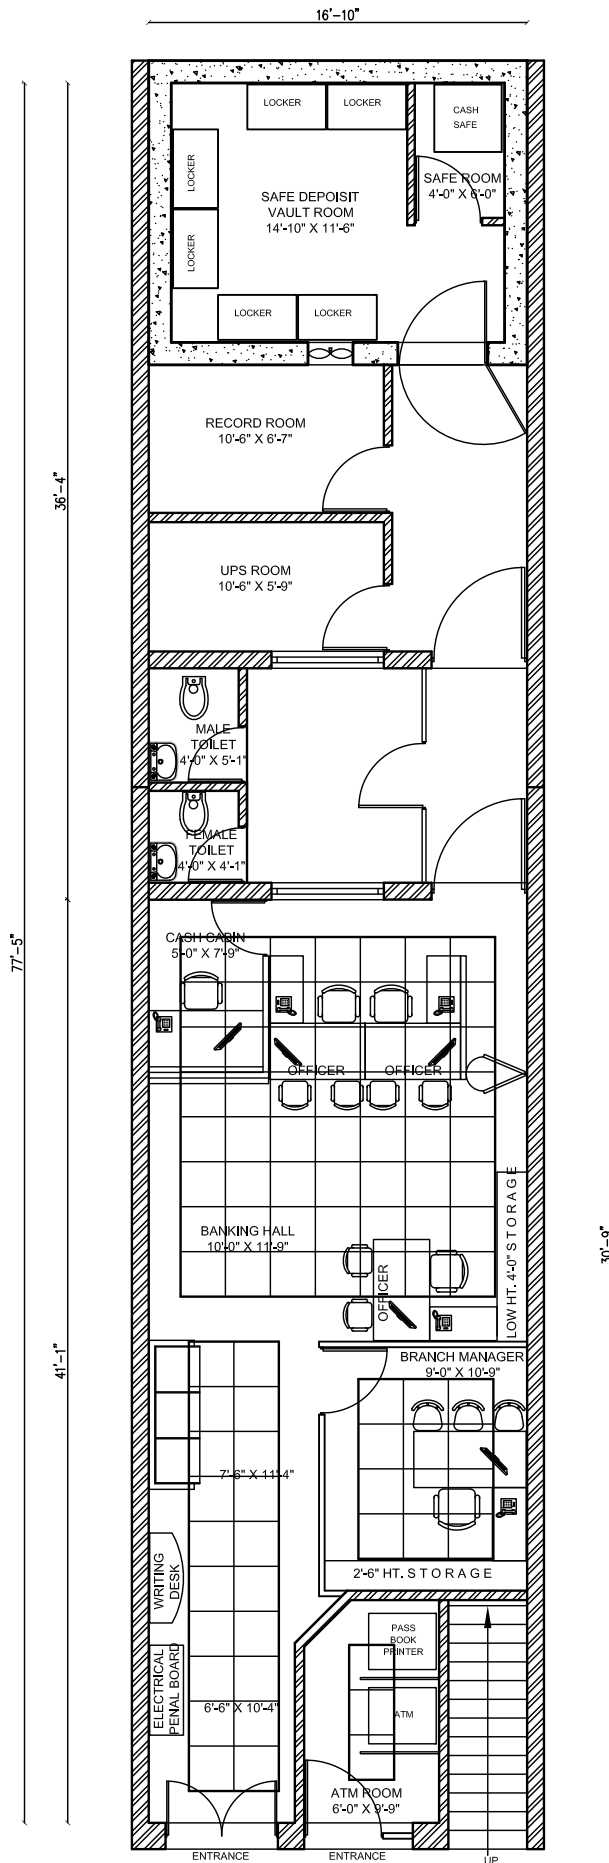

GROUND FLOOR PLAN
ALTERNATIVE - 1A

FALSE CEILING LAY OUT PLAN

-  GYPSUM BOARD FALSE CEILING @ 8'-0" HEIGHT
-  MINERAL FIBER TILE GRID CEILING @ 8'-6" HEIGHT



BIMAL TALATI

ARCHITECTS & INTERIOR DESIGNERS,
304, PRESIDENT HOUSE,
OPP. C.N. VIDYALAYA,
AMBAWADI,
AHMEDABAD - 380 006
INDIA.
PHONE - 079 26421682, 9408994093
Email : bimaltalati@gmail.com