


UCO BANK, GANDHINAGAR BRANCH

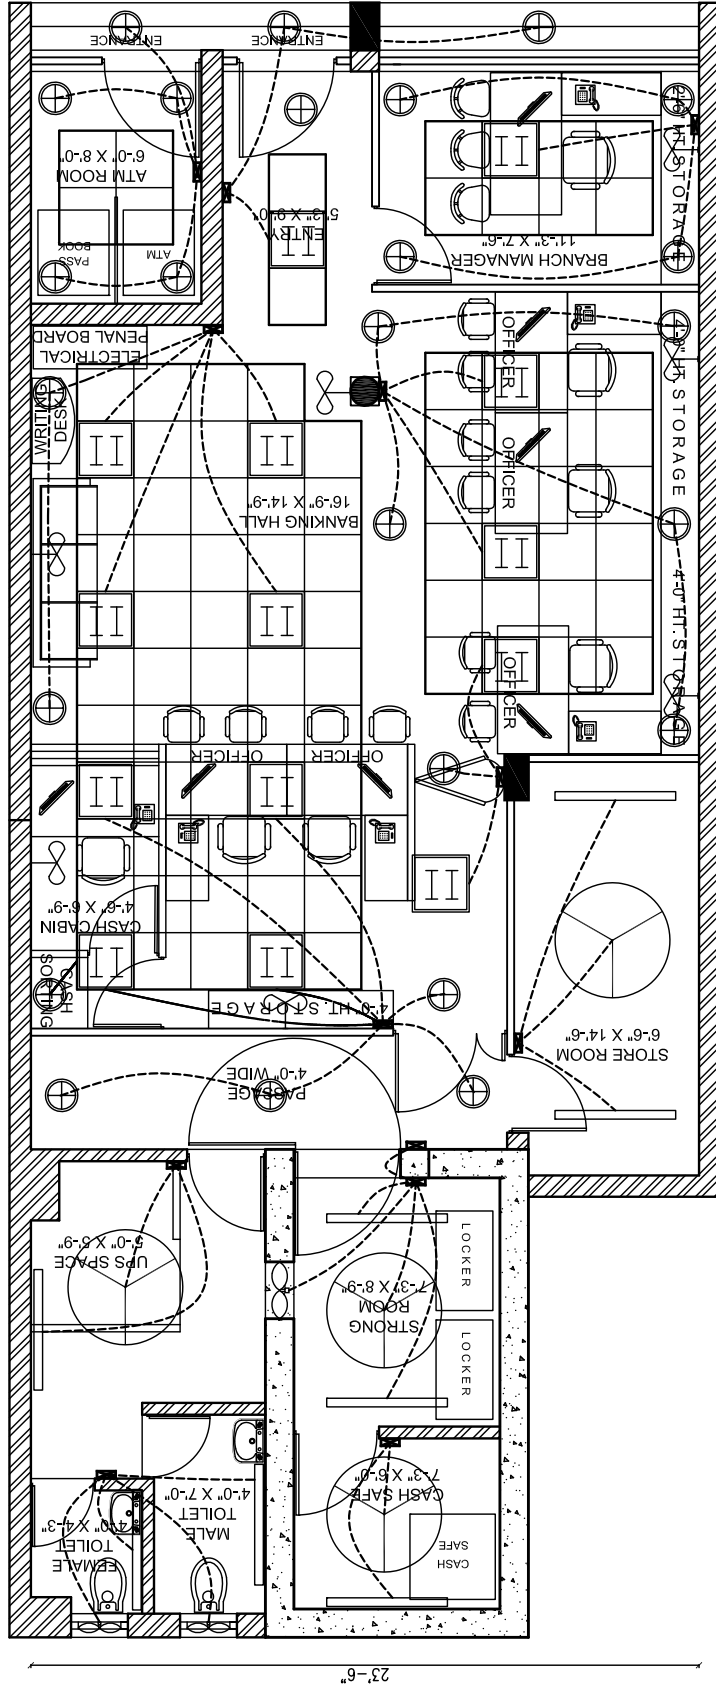


GROUND FLOOR PLAN

ALTERNATIVE - 1

ELECTRICAL LAY OUT PLAN

- CONCEALED LIGHTING FIXTURE - 36 W LED LIGHT APPROVED MAKE
- 18 W LED LIGHT APPROVED MAKE
- CEILING FAN - 1200MM DIA.. OF APPROVED MAKE
- 20 W LED TUBE LIGHT APPROVED MAKE
- WALL FAN - 16" DIA. HIGH FLOW OF APPROVED MAKE
- EXHAUST FAN OF APPROVED MAKE
- DISTRIBUTION BOARD
- SWITCH BOARD AT 4'-0" HEIGHT FROM FLOOR LEVEL.

BIMAL TALATI

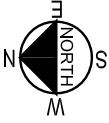

ARCHITECTS & INTERIOR DESIGNERS,
304, PRESIDENT HOUSE,
OPP. C.N. VIDYALAYA,
AMBAWADI,
AHMEDABAD - 380 006
INDIA.
PHONE - 079 26421682, 9408994093
Email : bimaltalati@gmail.com