



UCO BANK, GANDHINAGAR BRANCH

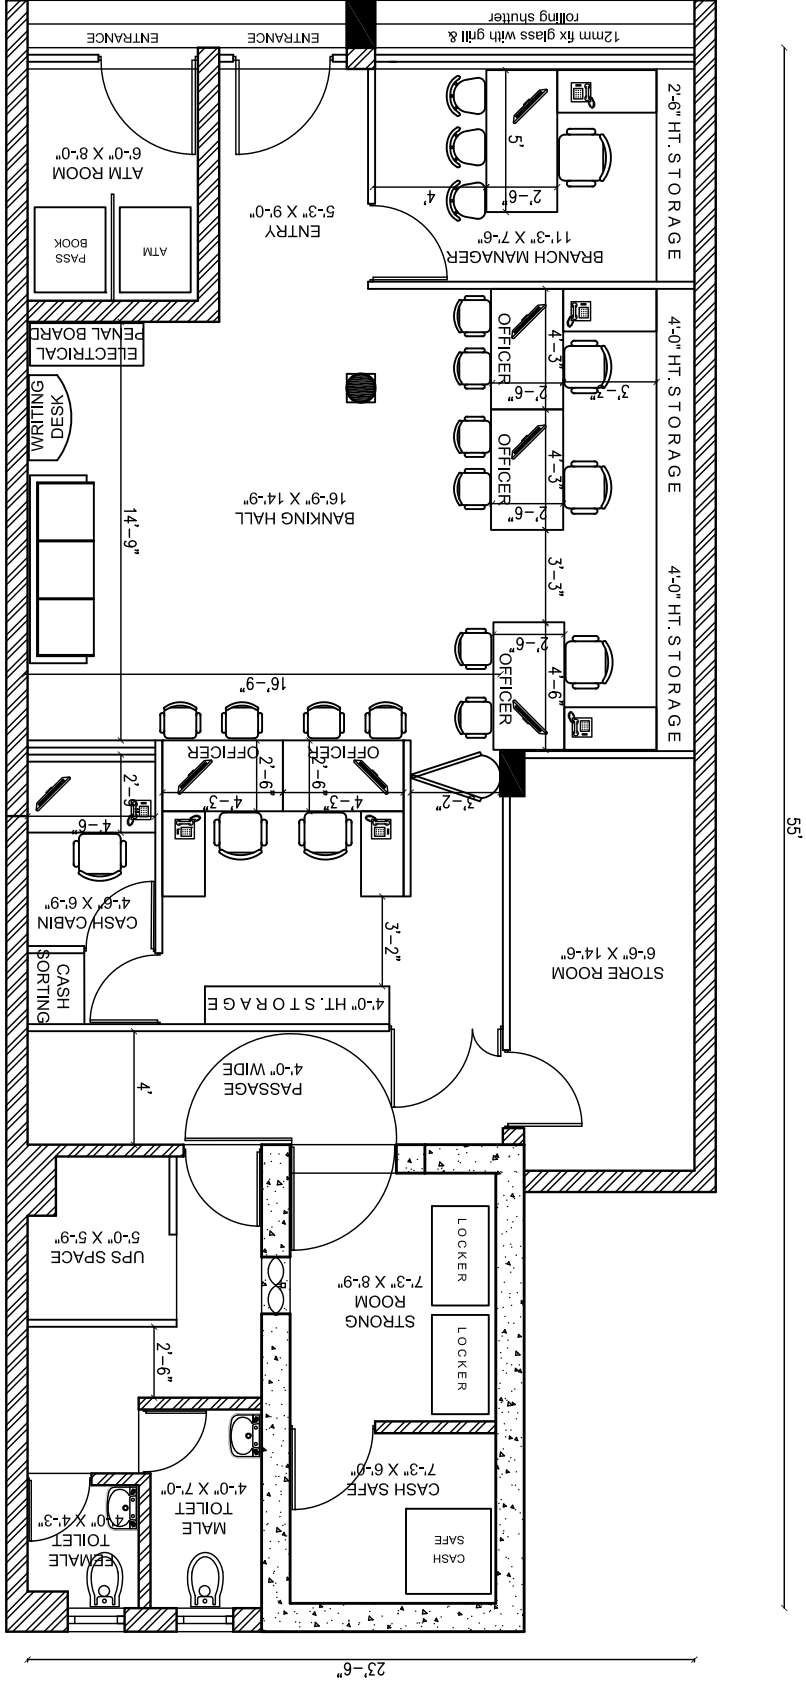

GROUND FLOOR PLAN  
ALTERNATIVE - 1

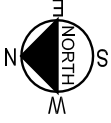

BIMAL TALATI

ARCHITECTS & INTERIOR DESIGNERS,  
304, PRESIDENT HOUSE,  
OPP. C.N. VIDYALAYA,

AMBABADI,  
AHMEDABAD - 380 006

INDIA.

PHONE - 079 26421682, 9408994093  
Email : bimaltalati@gmail.com