


UCO BANK, GANDHINAGAR BRANCH

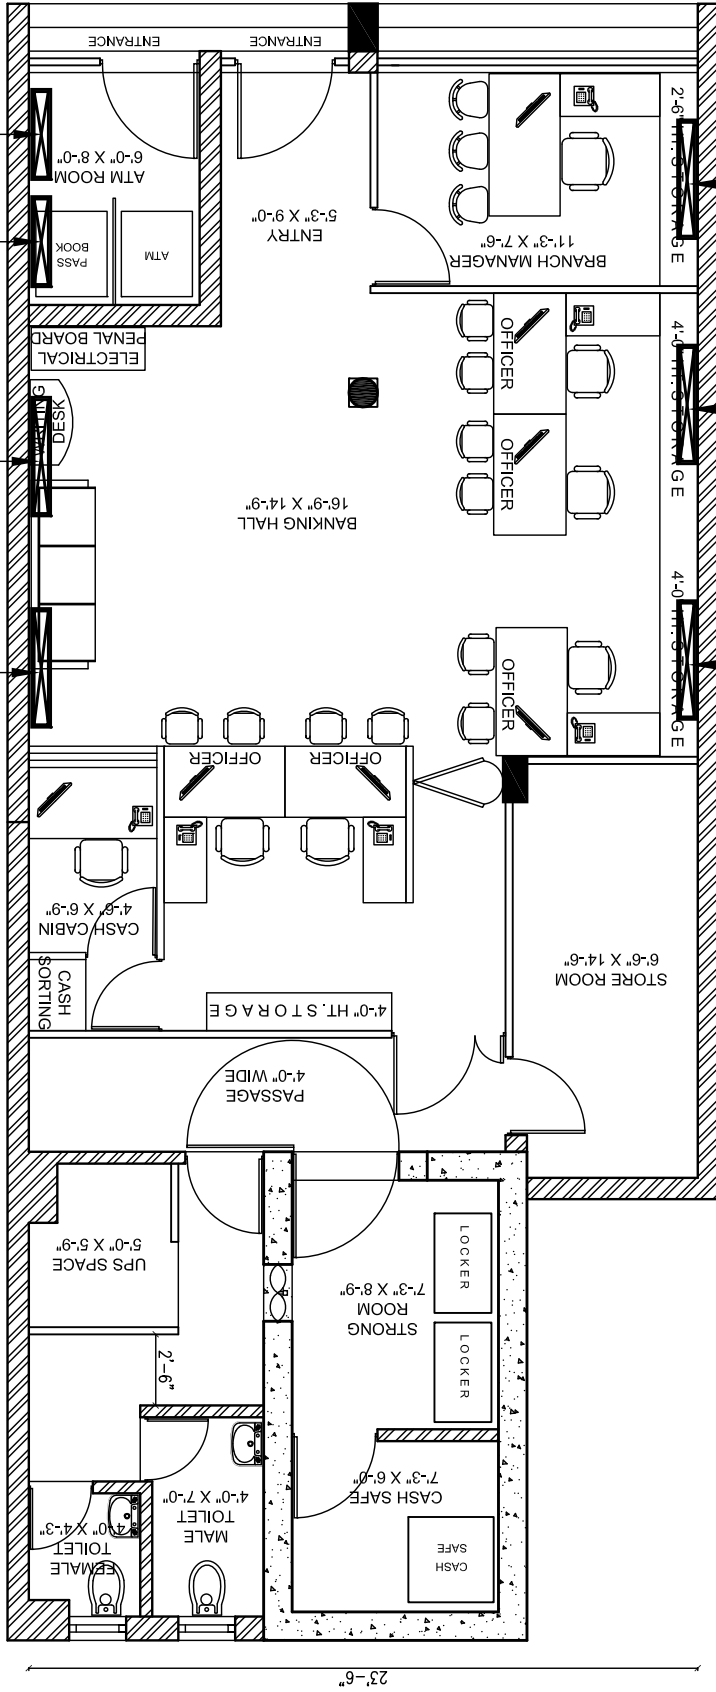

GROUND FLOOR PLAN

ALTERNATIVE - 1

A.C. LAY OUT PLAN

1.00 TR & 1.50 TR SPLIT
A.C. INDOOR UNIT



BIMAL TALATI

ARCHITECTS & INTERIOR DESIGNERS,

304, PRESIDENT HOUSE,

OPP. C.N. VIDYALAYA,

AMBAWADI,

AHMEDABAD - 380 006

INDIA.

PHONE - 079 26421682, 9408994093

Email : bimaltalati@gmail.com

