


Keonjhar



LEGEND	DESCRIPTION
	full height semiglazed partition
	Low height solid / semiglazed partition
	Full height solid partition
	Cement board partition
	fully glazed partition
	fully glazed entrance door
	Wicket door
	Semi glazed / solid door
	2'-6" ht. storage
	4'-0" ht. storage
	Full ht. storage

LEGEND	DESCRIPTION
	WALL TO BE RETAINED
	10" BRICK WALL TO BE CONSTRUCTED
	5" BRICK WALL TO BE CONSTRUCTED
	10" R.C.C. WALL TO BE CONSTRUCTED
	WALL TO BE DISMANTLED

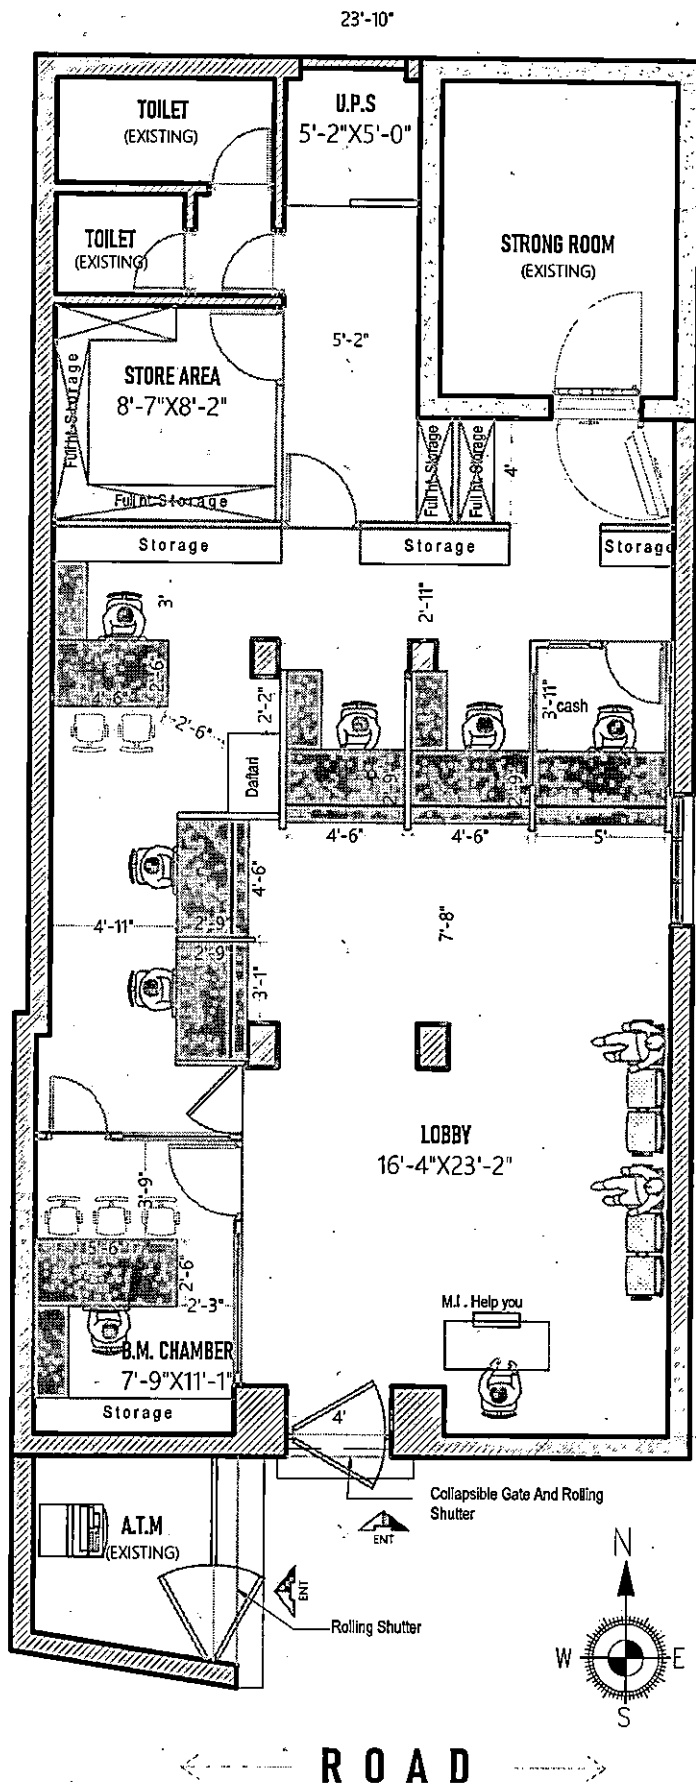

PROPOSED INTERIOR LAYOUT PLAN

Client Name. UCO Bank	Drg. Title. INTERIOR LAYOUT PLAN	Rev. No. 1	Drg. No. 1 Drawn by: SSA Date: 04/08/2017
Location. KEONJHAR			 Techno Arch Plot No.- 71/7, Jajipur, Near Ranasinghpur Moo Bus stand. Bhubaneswar Ph. 0674-2551479 Mobile. 9437189632