


FURNITURE LAYOUT PLAN

HEIGHT 1350 MM OUT OF WHICH 1050MM WILL BE SOLID AND REMAINING 300 MM WILL BE GLAZED

1050 MM HIGH 12 MM THICK TOUGHENED GLASS AT FRONT SIDE

5'0" WIDE PERSONAL ROAD

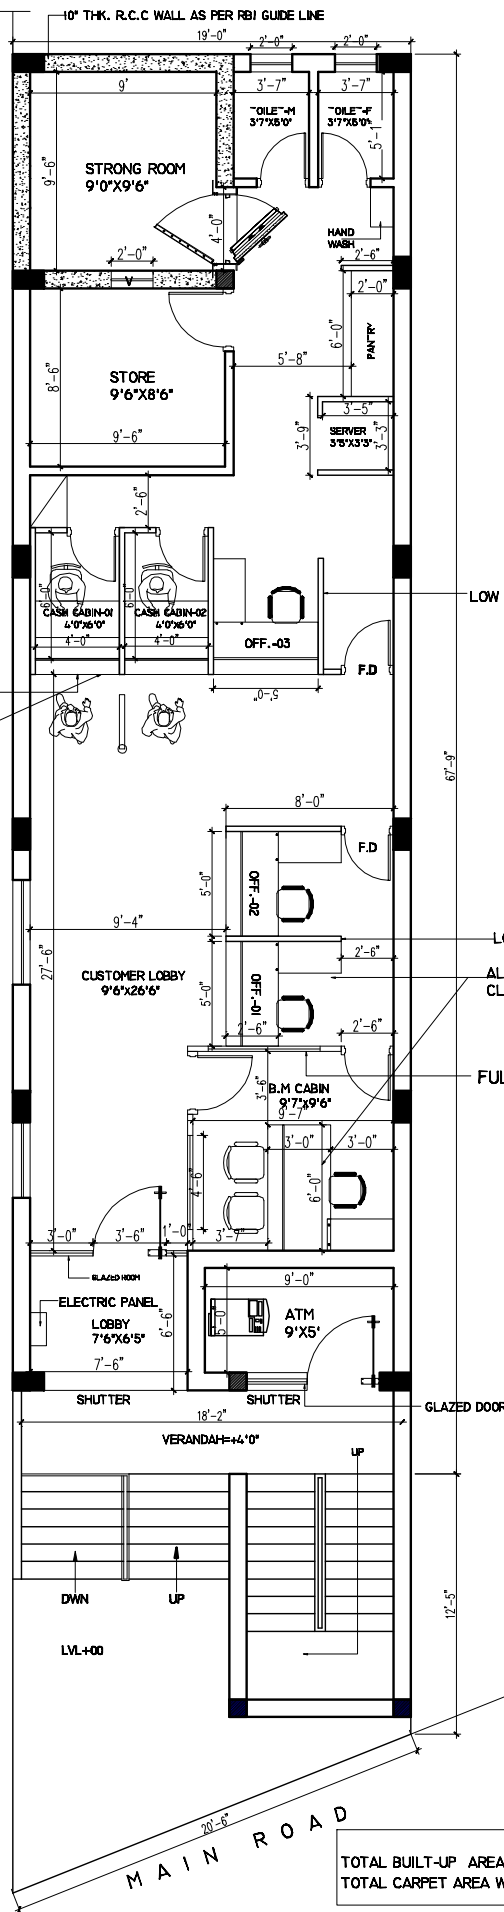

ATTIK ARCHITECTS
TILKAMANUHI, KAMLA BHAWAN, SITHLA ASTHAN ROAD
BHAGALPUR, BIHAR, 812001
PH. NO. 9430546484, 7503821328
E-MAIL:- attikarchitects@gmail.com

**PROJECT :- PROPOSED LAYOUT PLAN OF UCO BANK,
SAMBHUGANJ BRANCH**

DWG. TITLE :- FINAL LAYOUT

Date:-18-05-21

Chd. by Jn.Sachin

ARCHITECT NAME:-

Scale:-1:100

DESIGN BY :-

DWG NO-01