


UCO BANK, CHILODA BRANCH

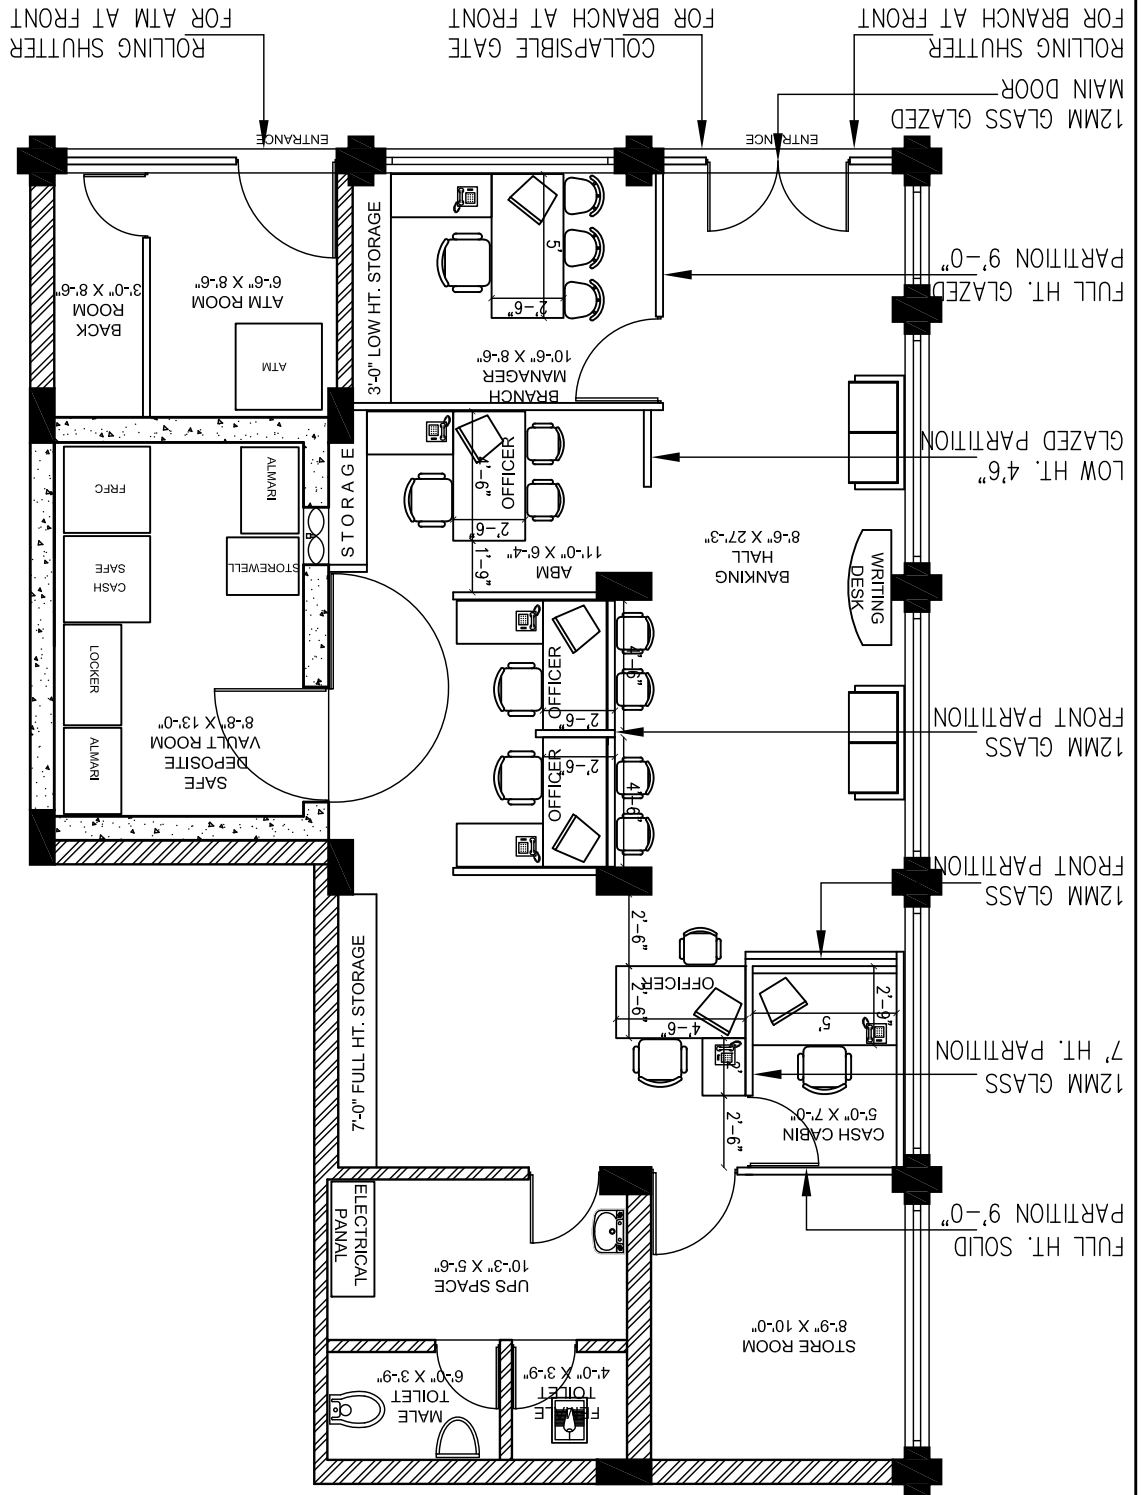

GROUND FLOOR PLAN

GROUND FLOOR PLAN
ALTERNATIVE - 1A
TOTAL CARPET AREA 1040 SFT
NOTE : REVISED AS PER DISCUSSION WITH Z.O. ON 15-12-2022.

BIMAL TALATI

ARCHITECTS & INTERIOR DESIGNERS,
304, PRESIDENT HOUSE,
OPP. C.N. VIDYALAYA,

AMBAWADI,
AHMEDABAD - 380 006

INDIA.

INDIA.

PHONE – 079 26421682, 9408994093
Email : bimaltalati@gmail.com

Email : bimaltalati@gmail.com

