



PROPOSED RENOVATION PLAN FOR UCO --KASBA BRANCH

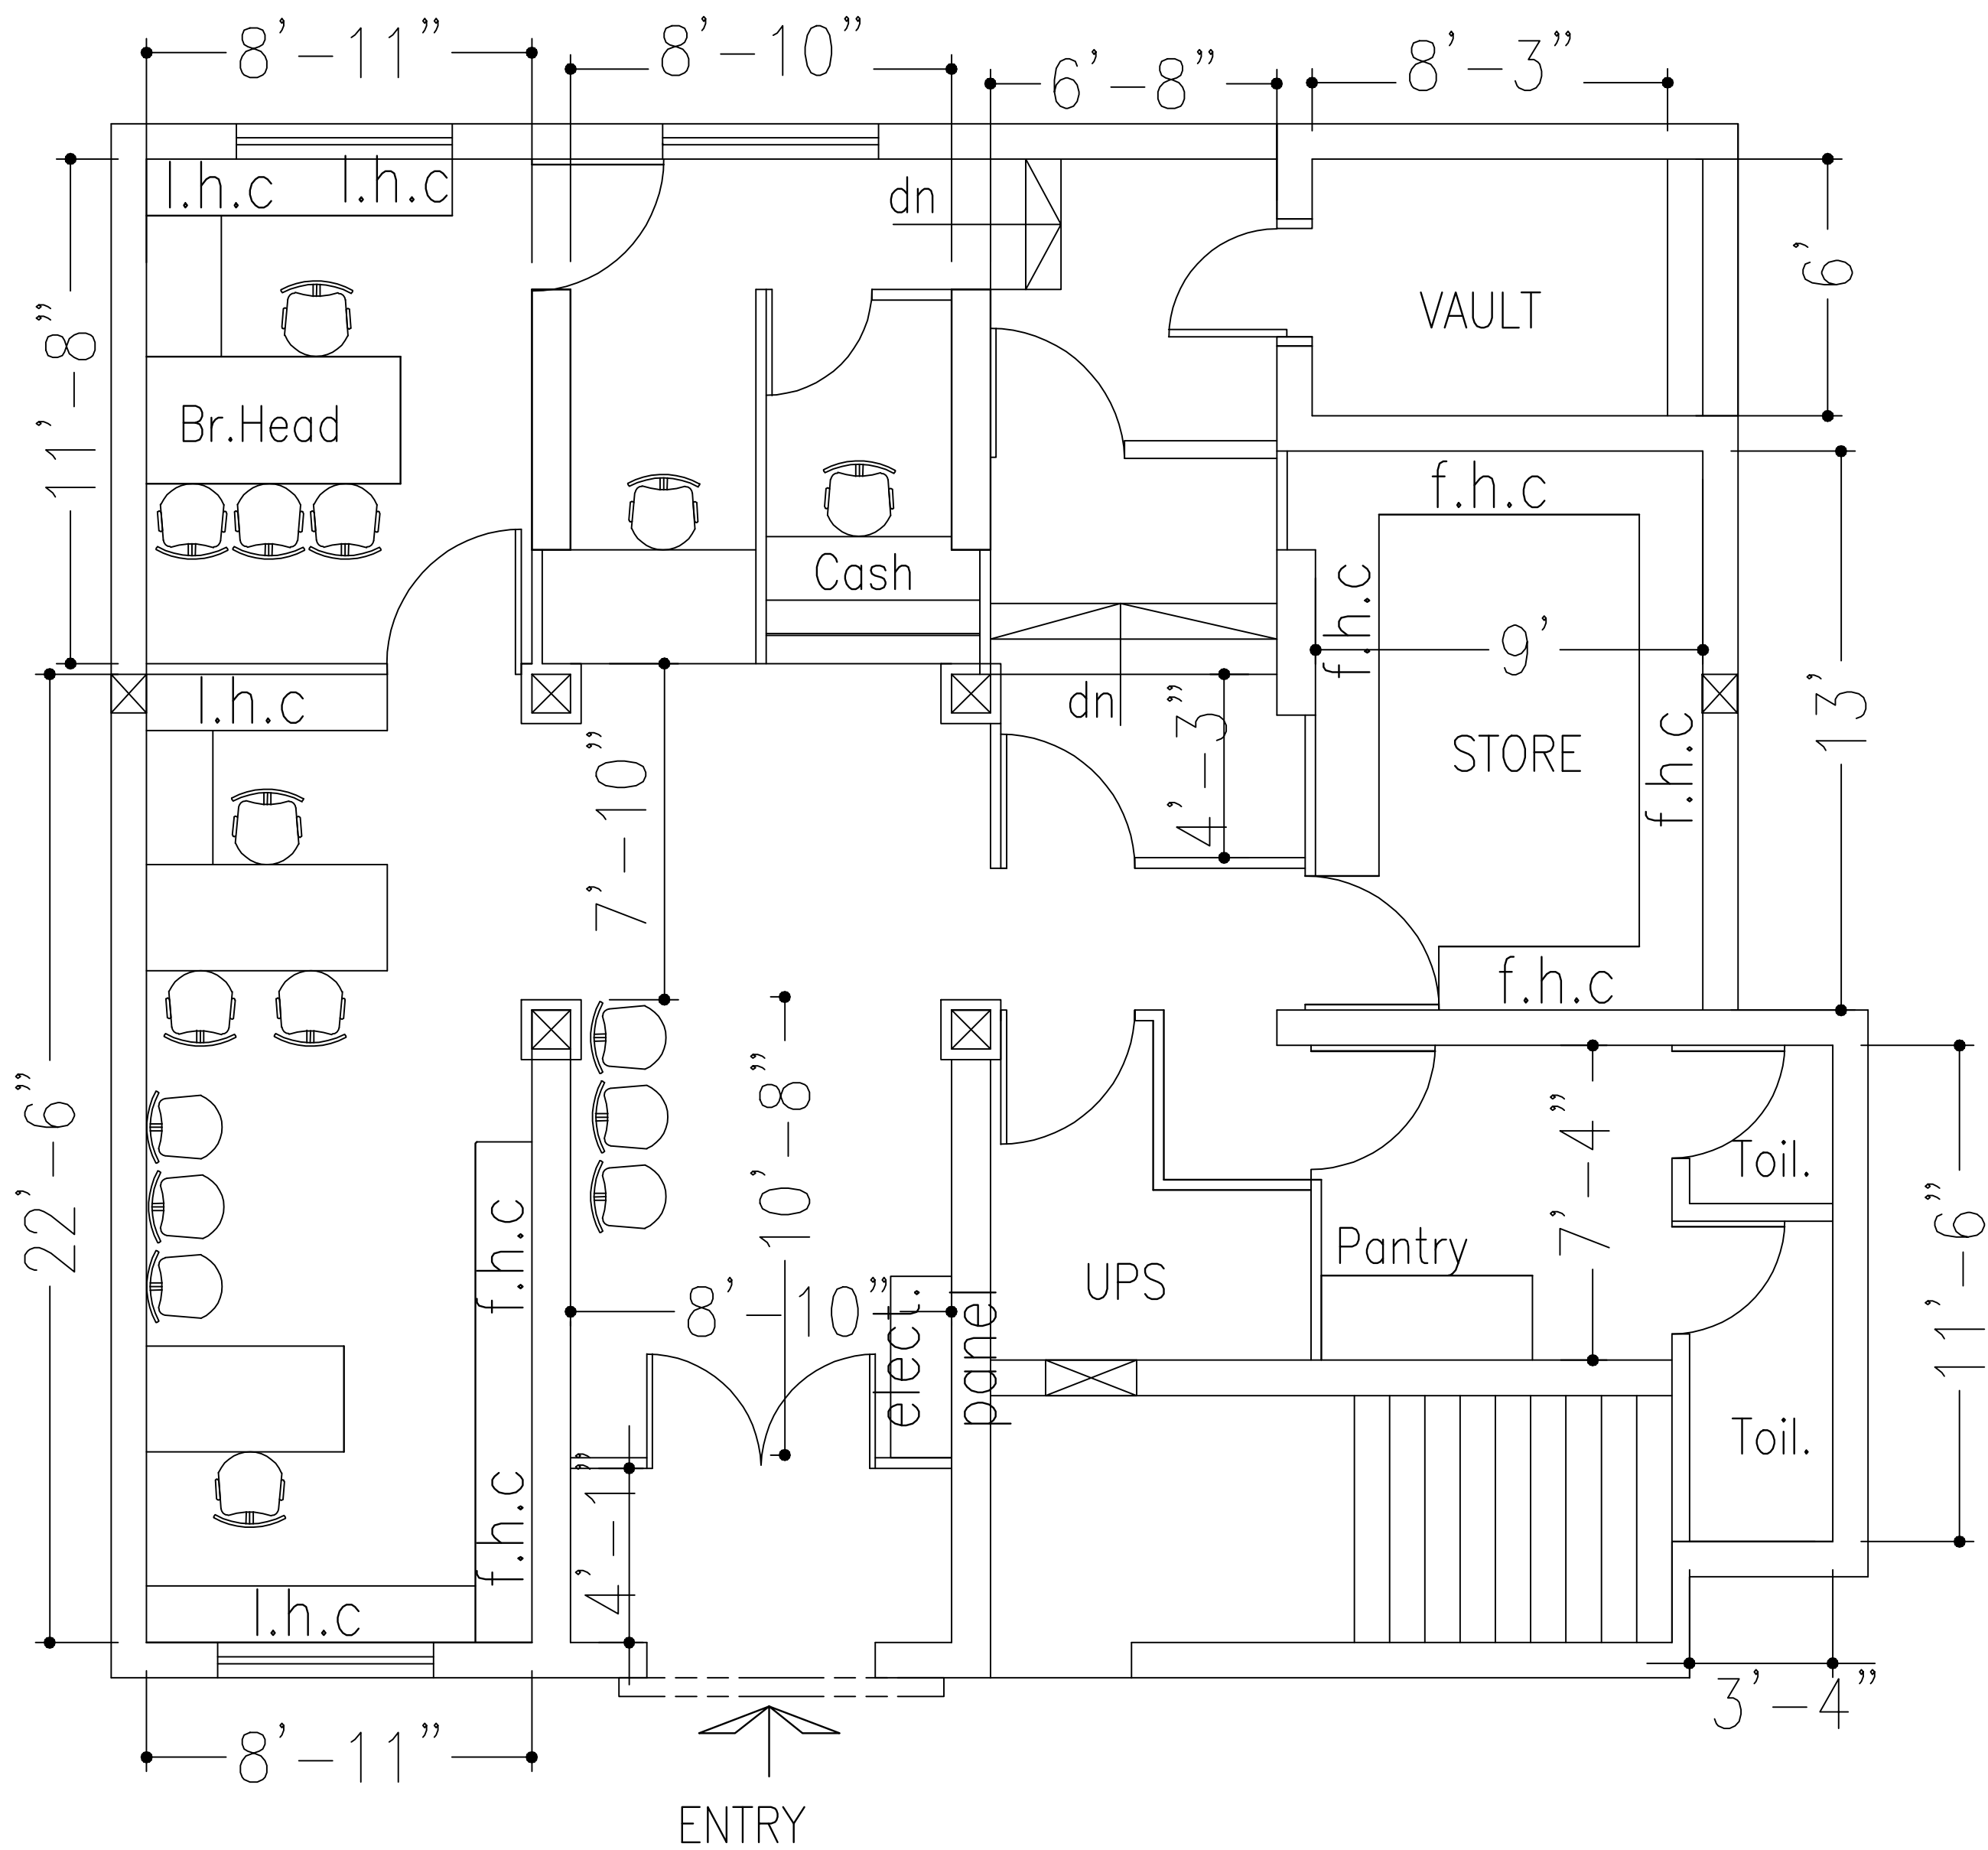

GROUND FLOOR PLAN
SCHEME-1 dt. 02.02.2025

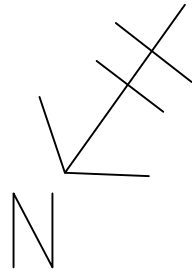

ARCHITECT
SANJOY PAUL AND ASSOCIATES
HOUSE NO.-40, 1st Avenue, SEPCO TOWNSHIP,
DURGAPUR-713205 Mob: 9333921690

