


PRODUCED BY AN AUTODESK EDUCATIONAL PRODUCT

LEGEND :

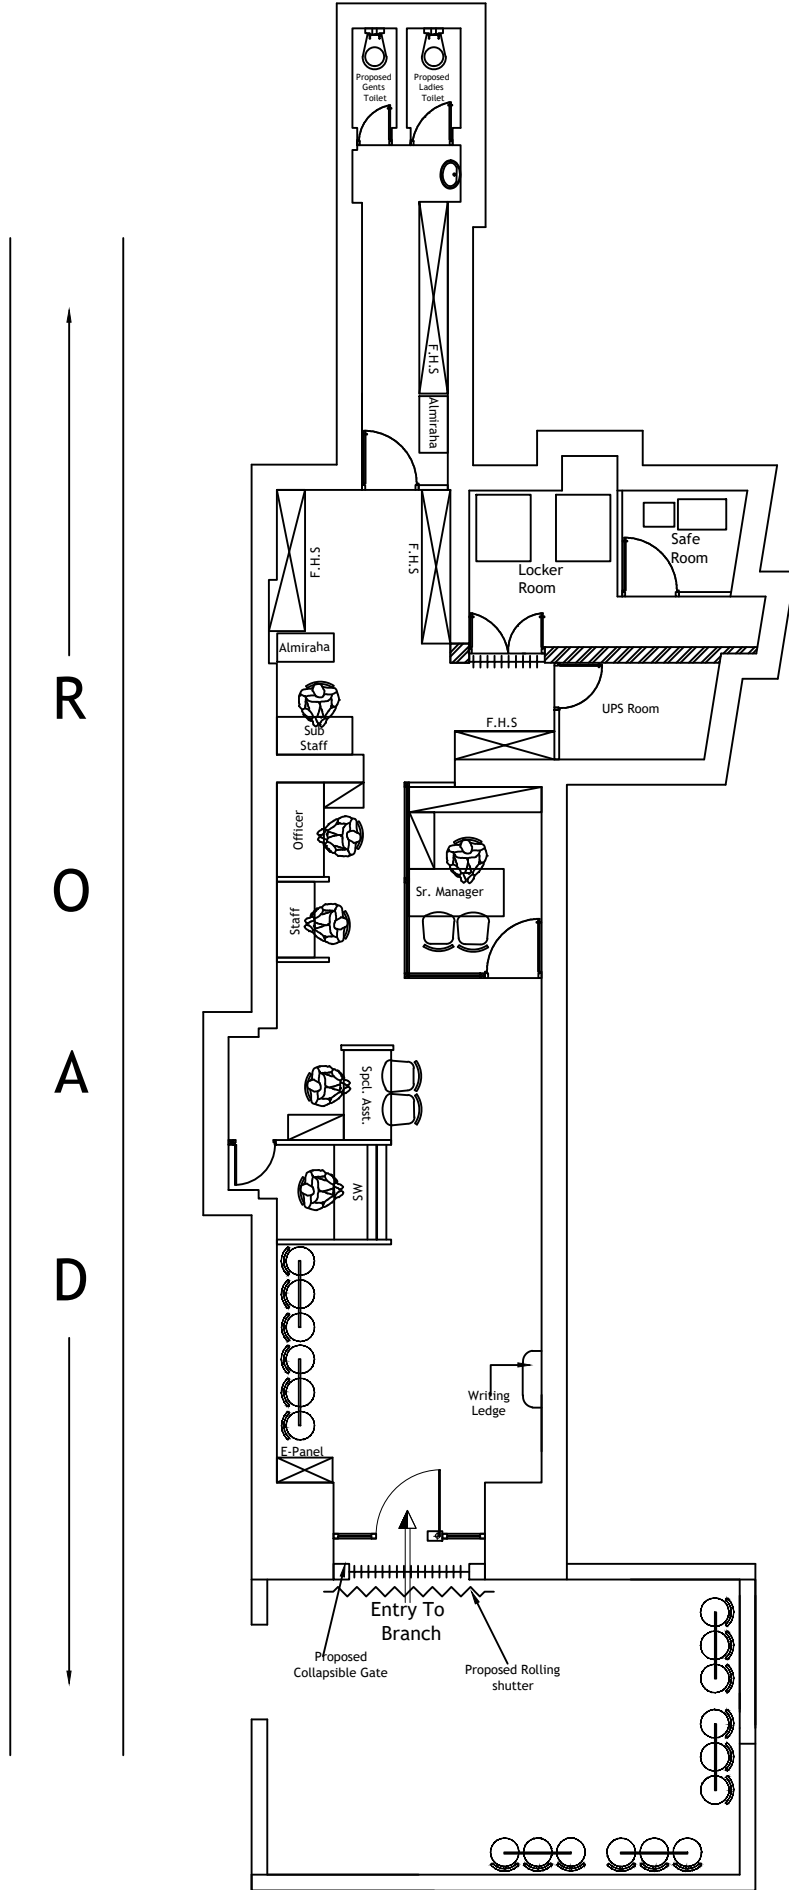

REV. NO. CHK. BY

DRAWING TITLE :
REVISED FURNITURE LAYOUT OF
UCO BANK FORT WILLIAM BRANCH



NOTES :
1. This drawing is the property of Dearch Designs & Constructions PVT. Ltd. It is not to be used for any other purpose without the written permission of Dearch Designs & Constructions PVT. Ltd. 2. No part of this drawing should be reproduced or transmitted in any form or by any means electronic or mechanical, including photocopying, recording, or by any information storage and retrieval system, without the prior written permission of Dearch Designs & Constructions PVT. Ltd.



DEARCH DESIGNS & CONSTRUCTIONS PVT. LTD.
1/98, Nakata, Near Nakata P.O.
Kolkata - 700047
Ph. No. 9830018243
E-mail : dearchd@gmail.com

REVISED FURNITURE LAYOUT OF UCO BANK FORT WILLIAM BRANCH

APPRO. BY : C.C. DATE : 17/11/2025

REV. NO : 1

DRAWN BY : TANUSREE

SCALE : (as REF.) DE ARCH / KOL/UCO/FW

DELHI KOLKATA MUMBAI KOCHI BANGALORE CHENNAI HYDERABAD

This is the property of DEARCH DESIGNS & CONSTRUCTIONS PVT. LTD. and its contents are confidential. This must not be used by anyone without the prior written permission of Dearch Designs & Constructions PVT. Ltd.



REVISED FURNITURE LAYOUT OF UCO BANK , FORT WILLIAM BRANCH ,
GROUND FLOOR

PRODUCED BY AN AUTODESK EDUCATIONAL PRODUCT