



PROPOSED INTERNAL LAYOUT PLAN
FOR PURNA DAS BRANCH
OF UCO BANK, AT GROUND FLOOR

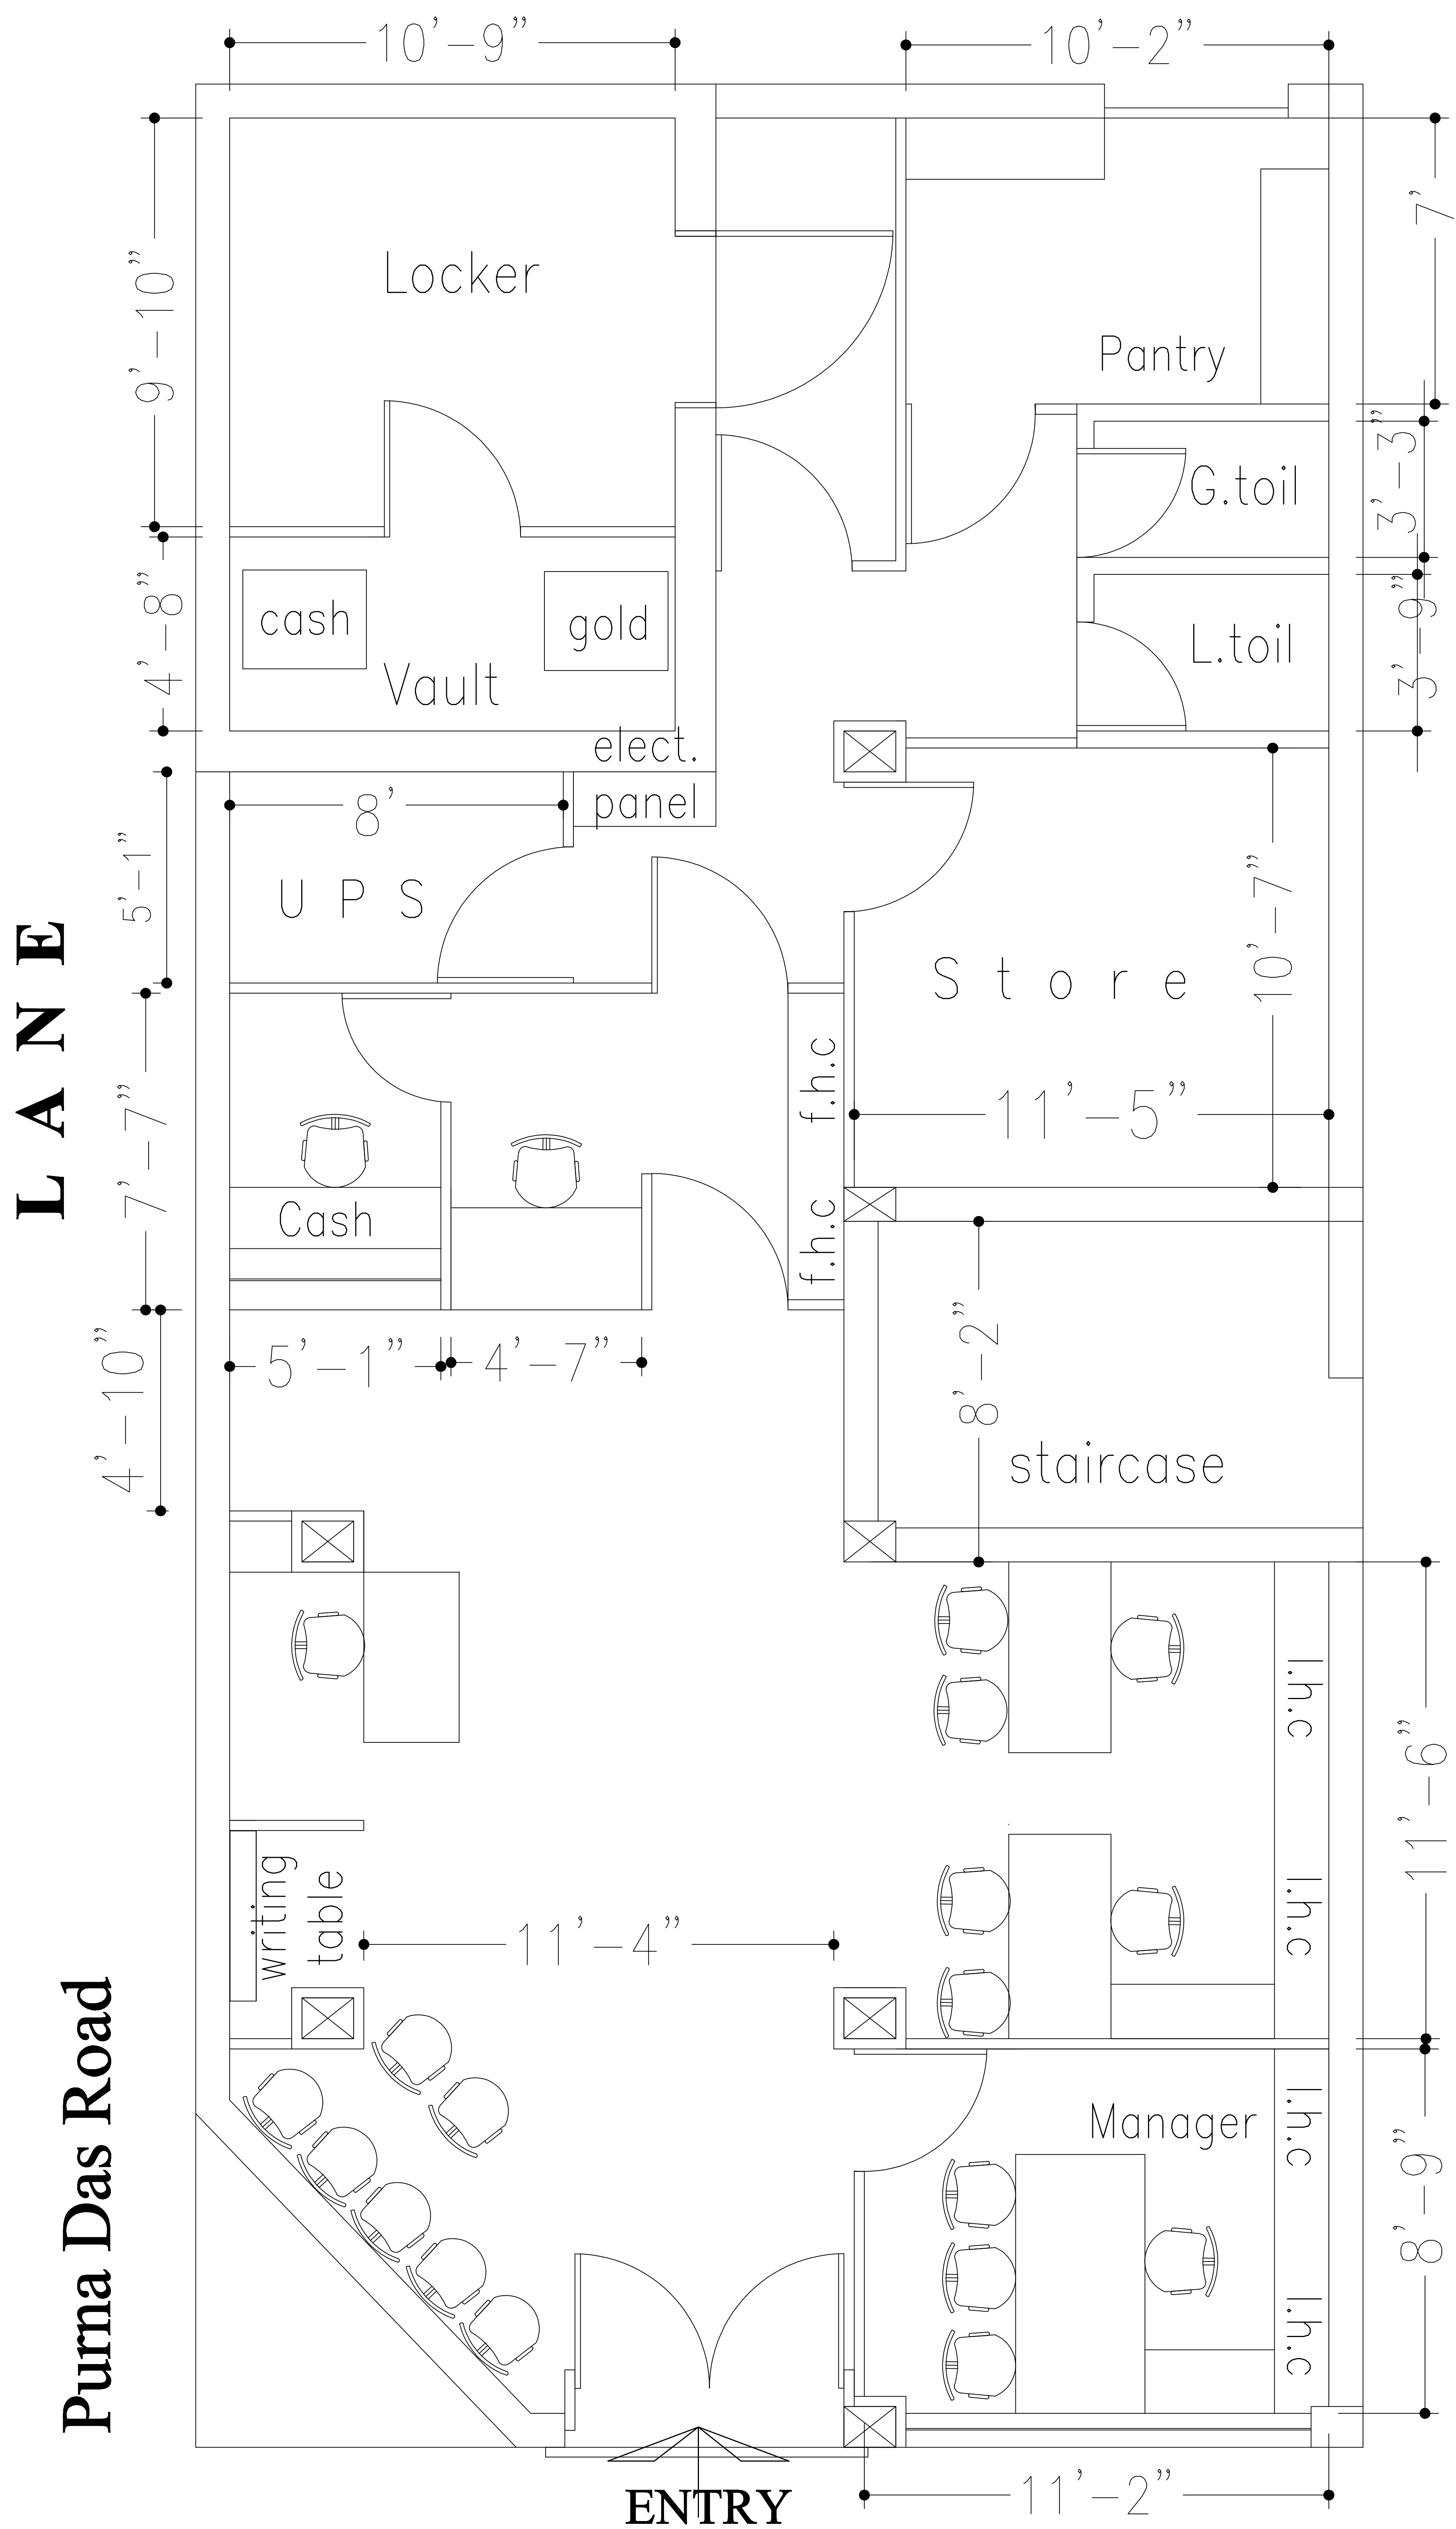

SCHEME- 1B
dt. 01.07.2026

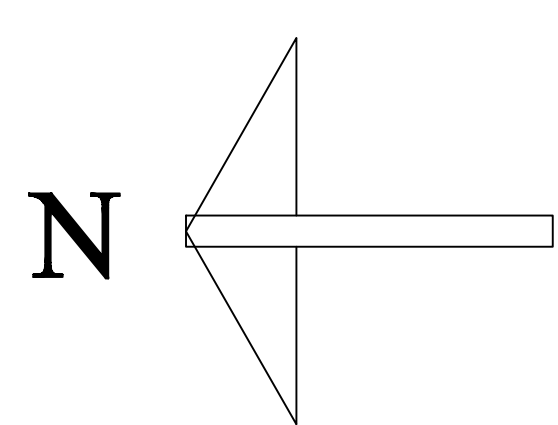

ARCHITECT:
SANJOY PAUL AND ASSOCIATES
Mob: 9333921690
1965achitectsanjoy@gmail.com

