
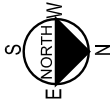


UCO BANK, JAMNAGAR BRANCH

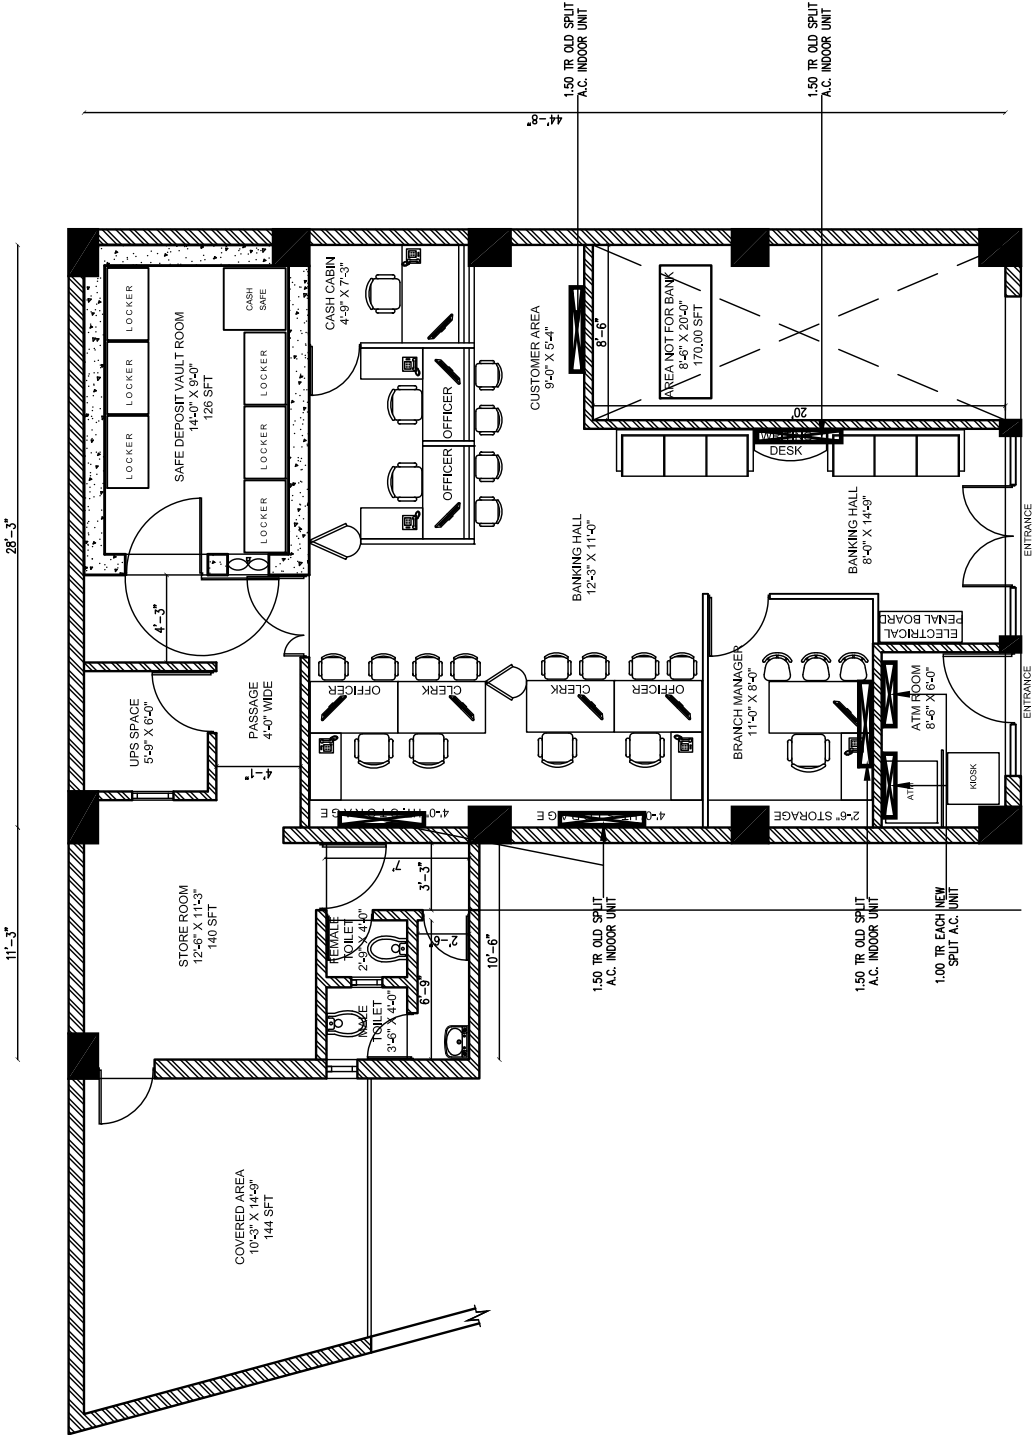

BIMAL TALATI
ARCHITECTS & INTERIOR DESIGNERS,
304, PRESIDENT HOUSE,
OPP. C.N. VIDYALAYA,
AHMEDABAD - 380 006
INDIA.
PHONE - 079 26421682, 9408994093
Email : bimaltalati@gmail.com

GROUND FLOOR PLAN
ALTERNATIVE - 4
NOTE : REVISED AS PER DISCUSSION WITH ZONAL OFFICE ON 11-11-2024.

A.C. LAY OUT PLAN
1.00 TR & 1.50 TR SPLIT
A.C. INDOOR UNIT