



PROPOSED RENOVATION PLAN FOR UCO BANK

RANIGANJ BRANCH

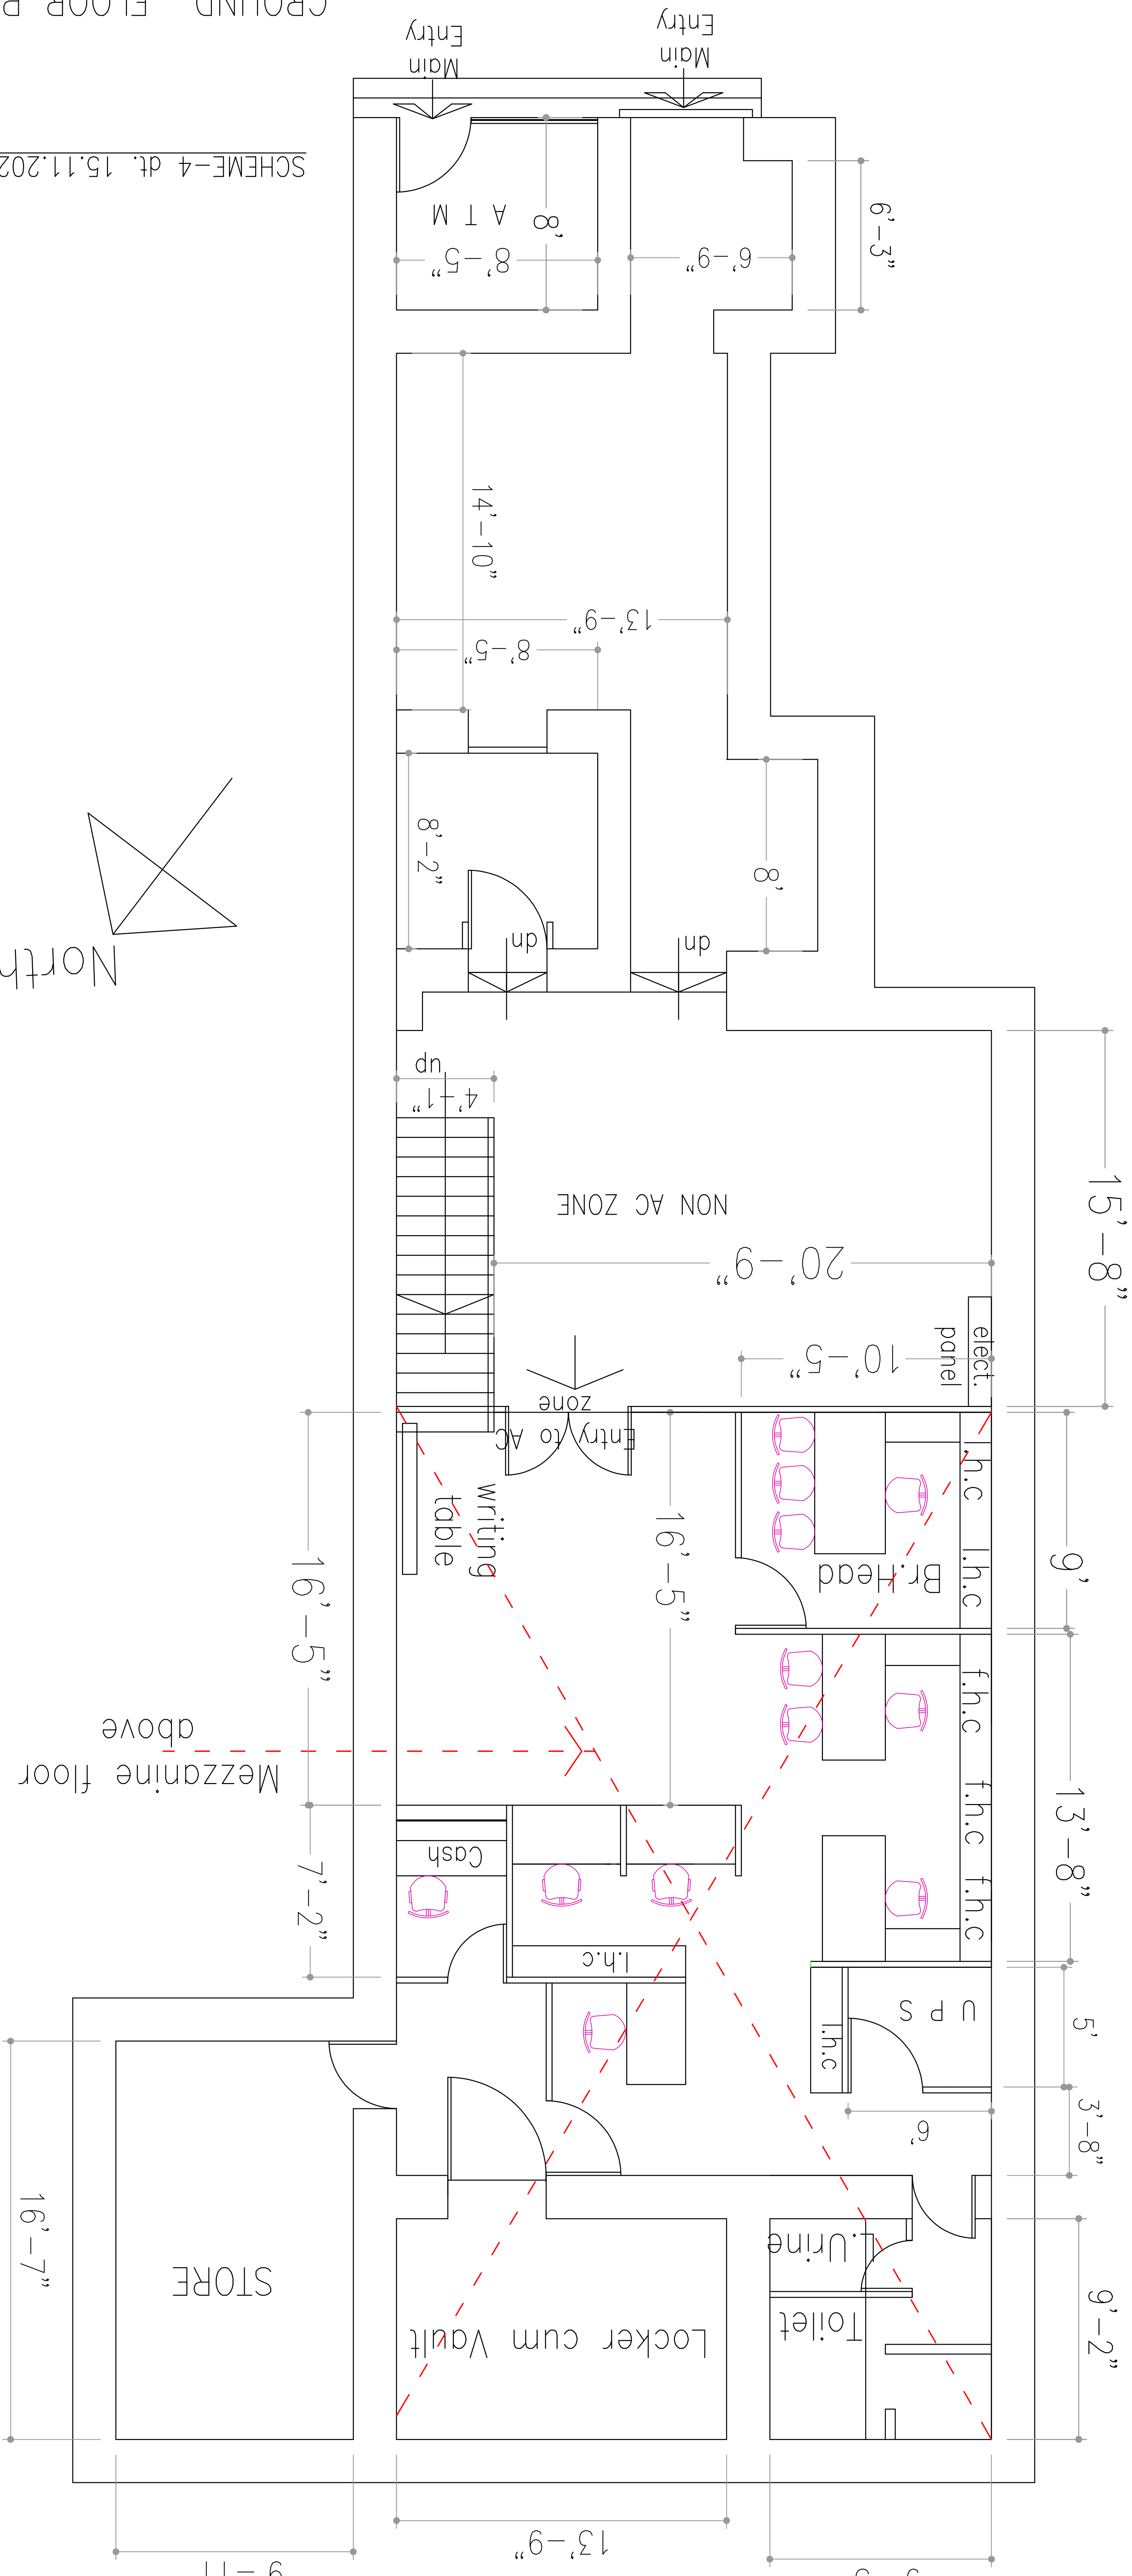

GROUND FLOOR PLAN

SCHEME-4 dt. 15.11.2025

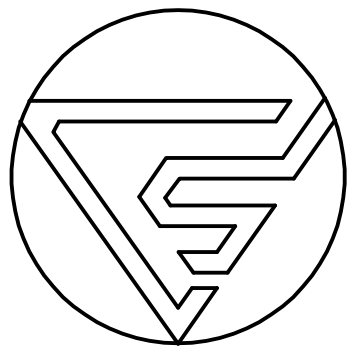

ARCHITECT  
SANJOY PAUL AND ASSOCIATES

HOUSE NO.-40, 1st Avenue, SEPCO TOWNSHIP,  
DURGAPUR-713205

Mob: 9333921690