


PROPOSED INTERNAL LAYOUT PLAN FOR HABRA BRANCH ,
IN THE NEW PREMISES , AT GROUND FLOOR

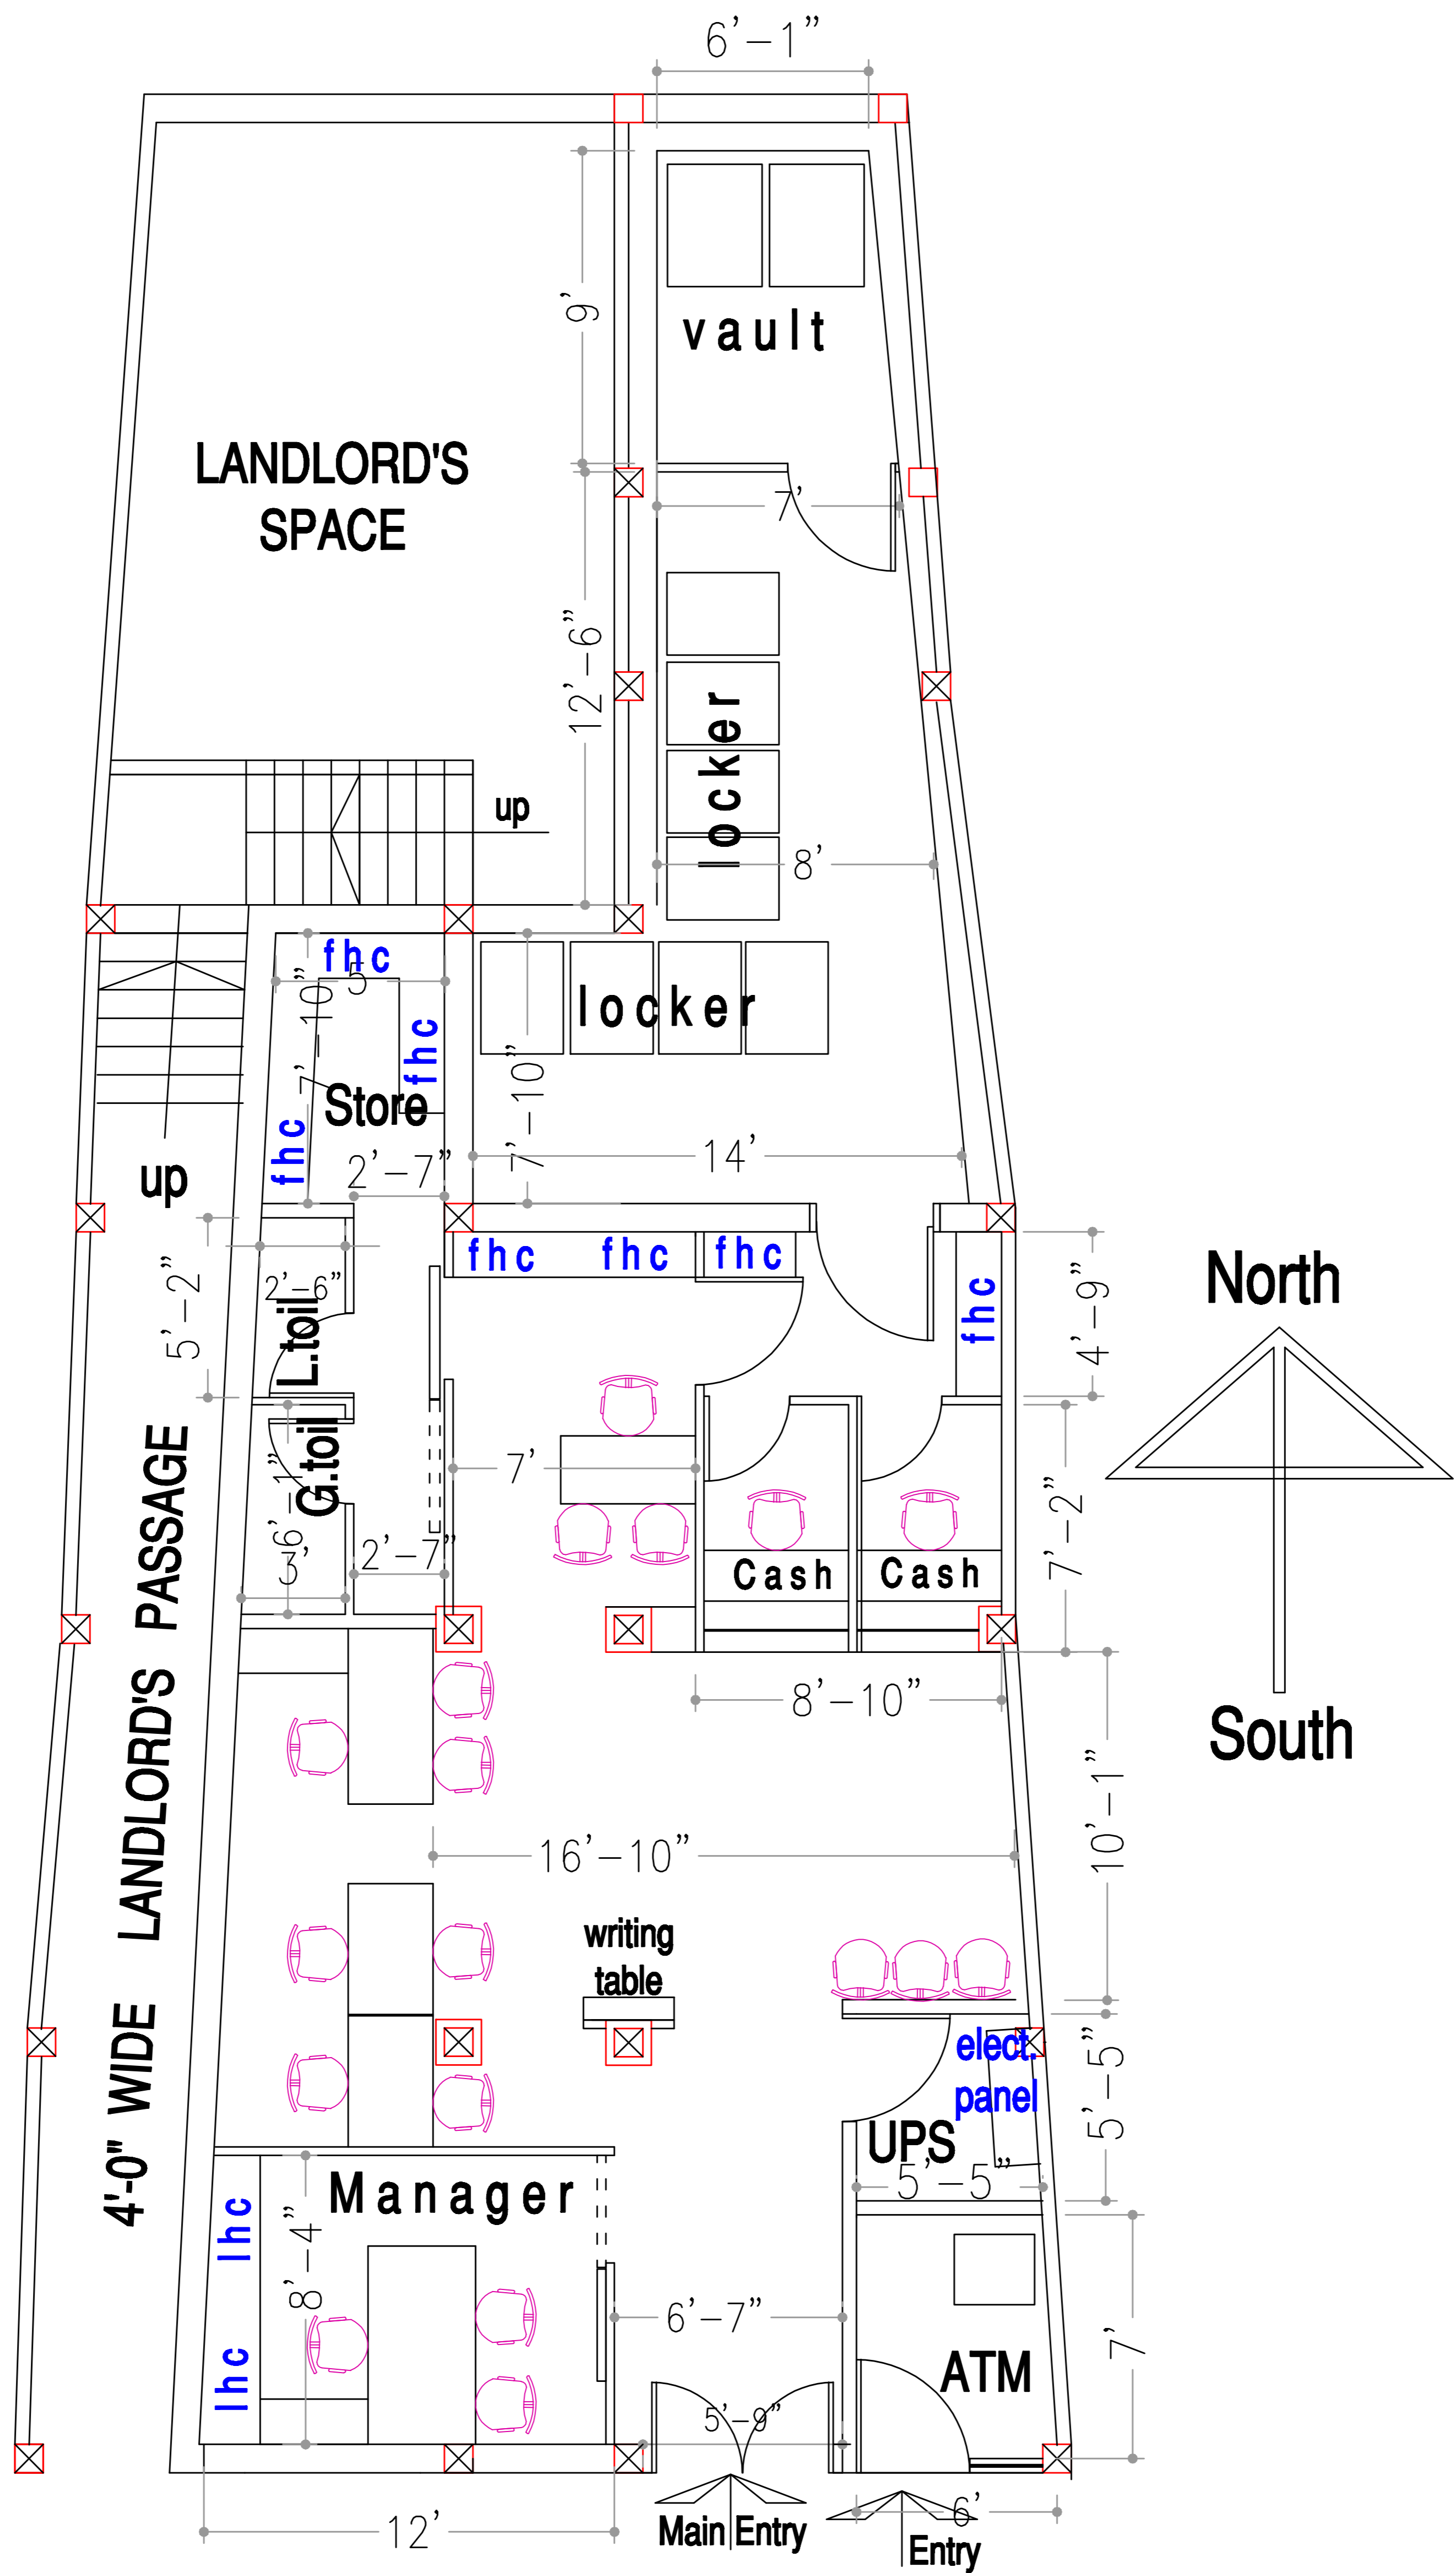

← SUB ROAD →

SCHEME- 7 dt. 23.07.2025

**CARPET AREA -- 1100 sft
(including ATM)**

ARCHITECT

SANJOY PAUL
AND ASSOCIATES

Mob: 9333921690

architectsanjoydurgapur@gmail.com

