


PROPOSED INTERNAL RENOVATION PLAN OF
RAFI AHMED KIDWAI BRANCH, UCO BANK

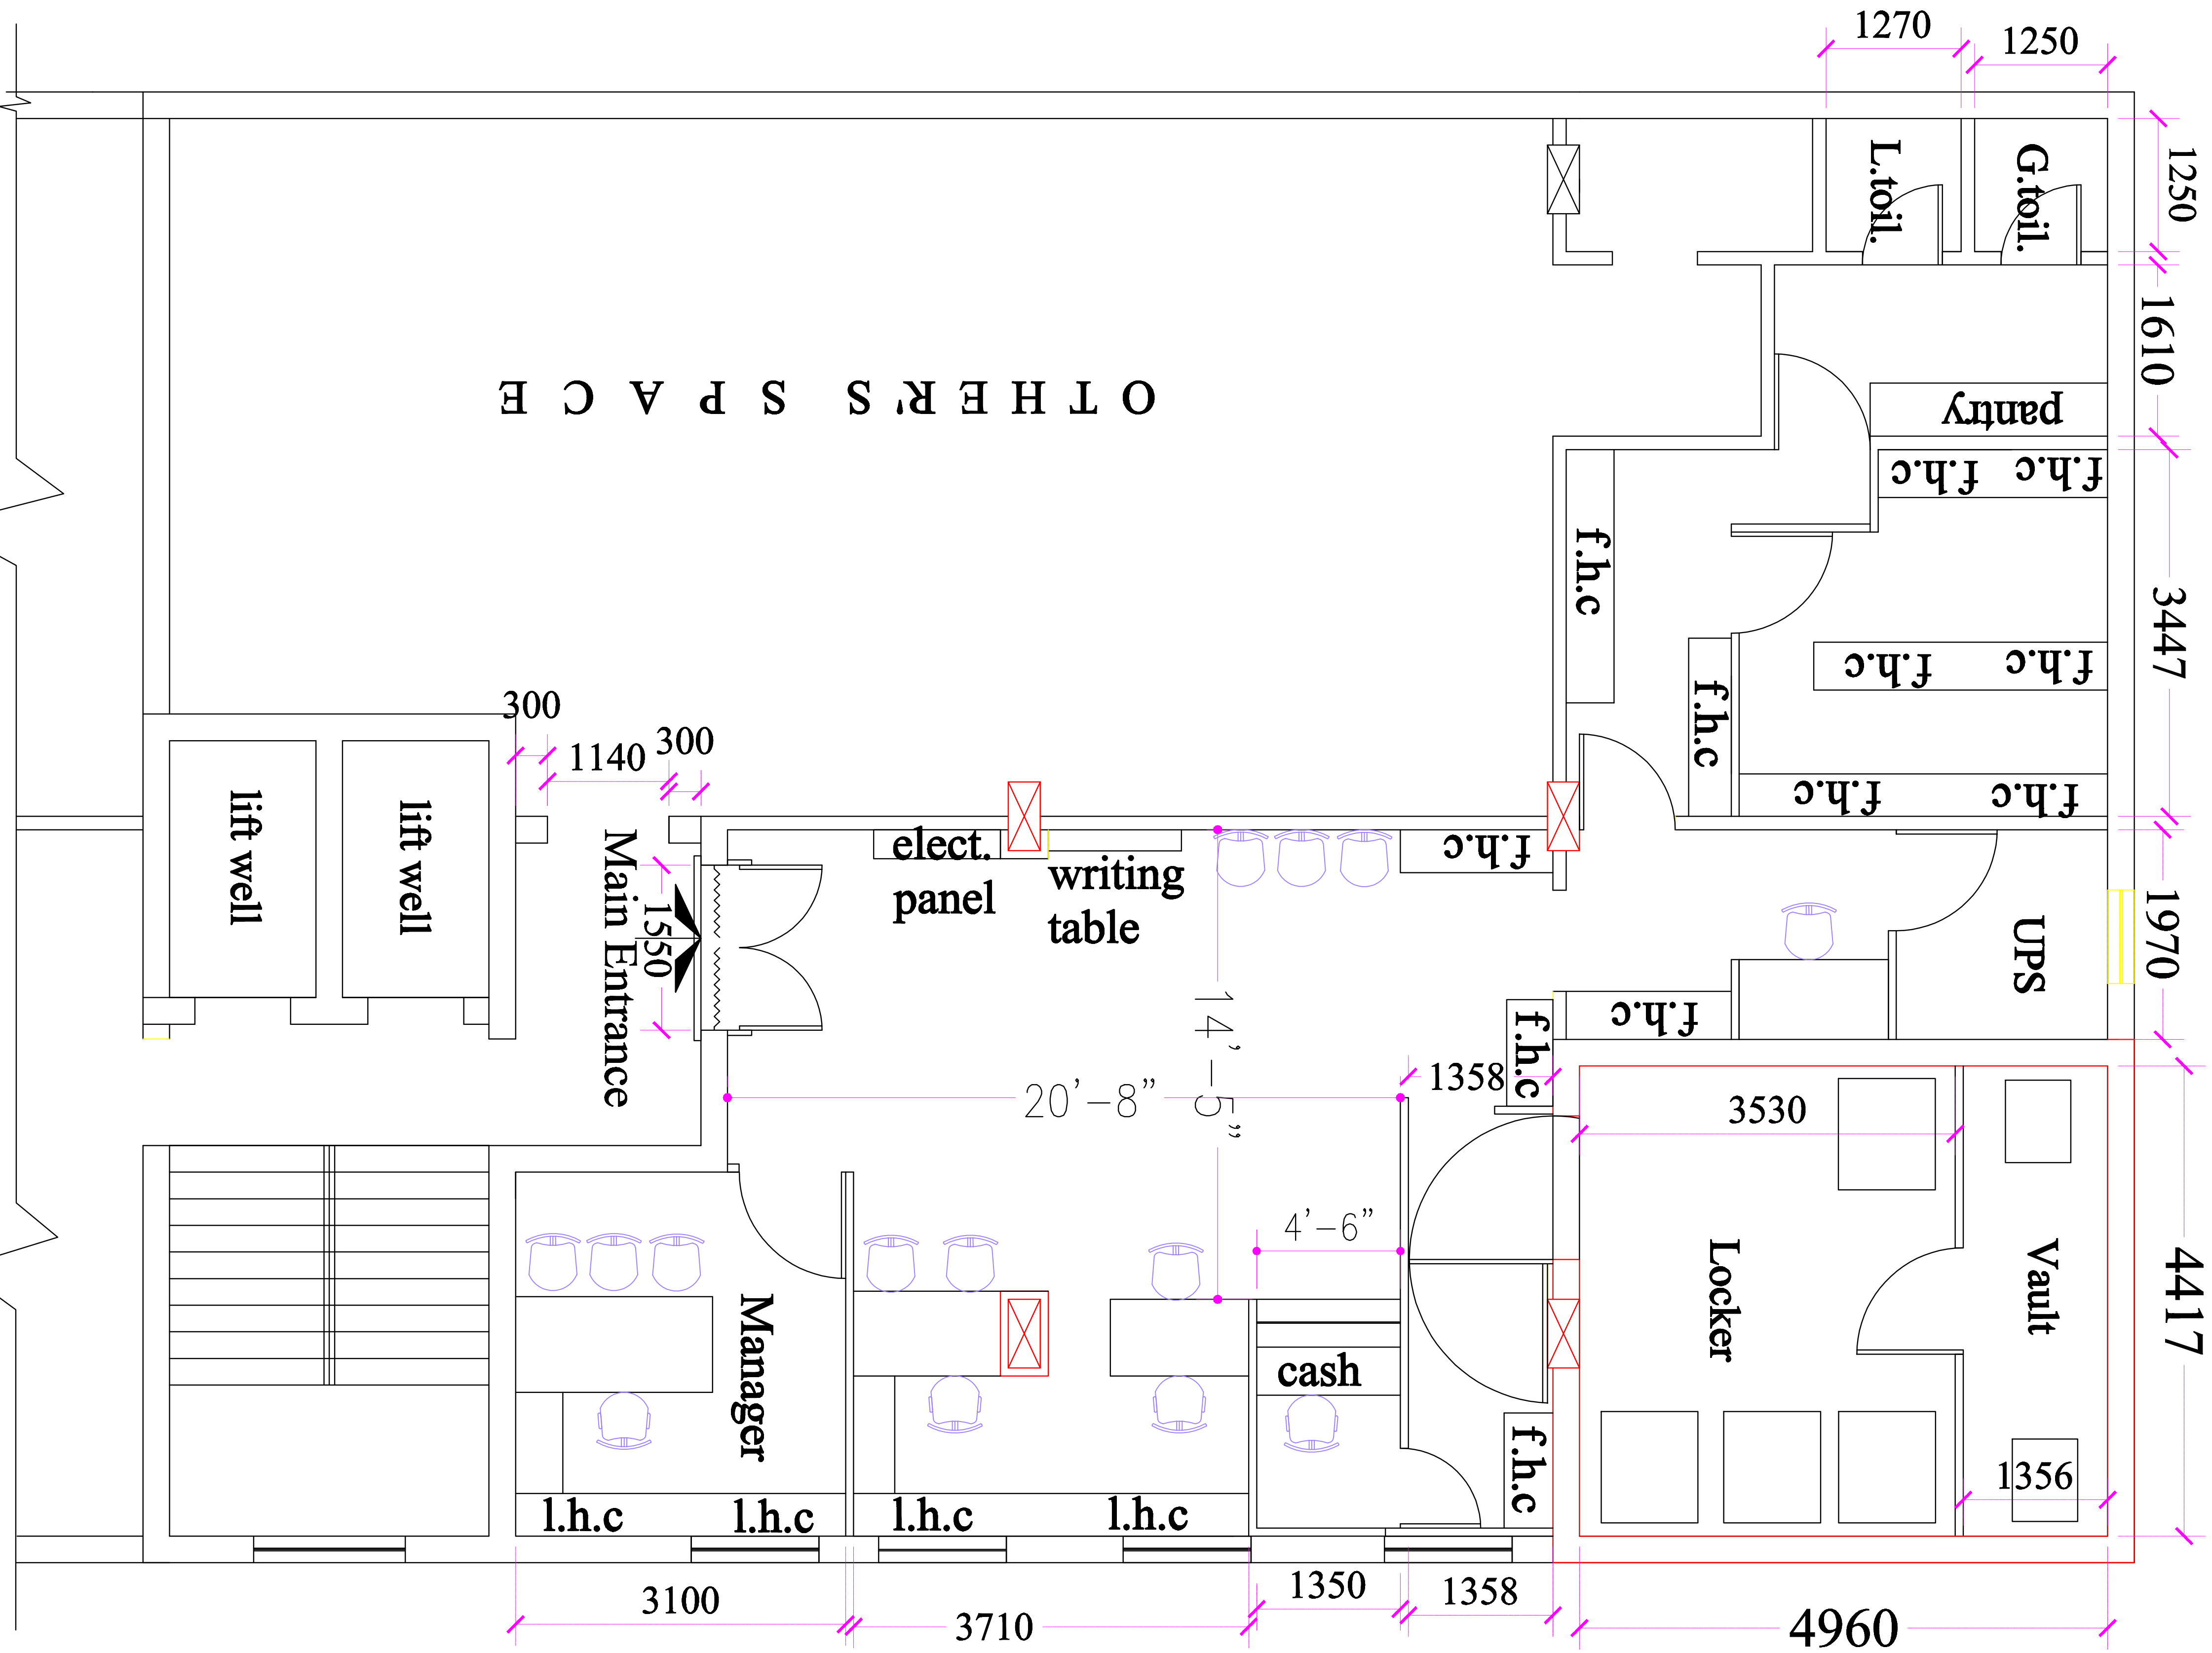


SCHEME - 1 dt. 18.03.2025

ARCHITECT:

SANJOY PAUL AND ASSOCIATES

AMANTRAN APARTMENT
A-2 GROUP HSG. COMPLEX
SECTOR -2A BIDHANNAGAR
DURGAPUR-12

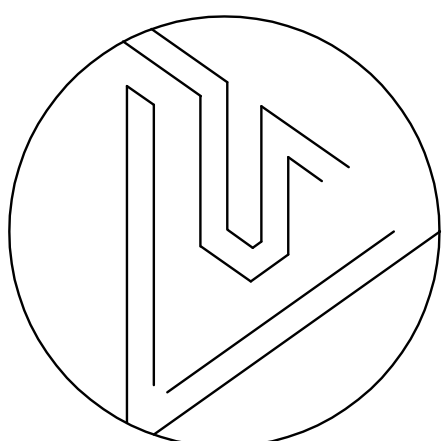

157/4/1A BAKULBAGAN ROAD
KOLKATA-700025
MOB. NO. - 9333921690

