



PROPOSED RENOVATION PLAN FOR UCO -- KALNA BRANCH

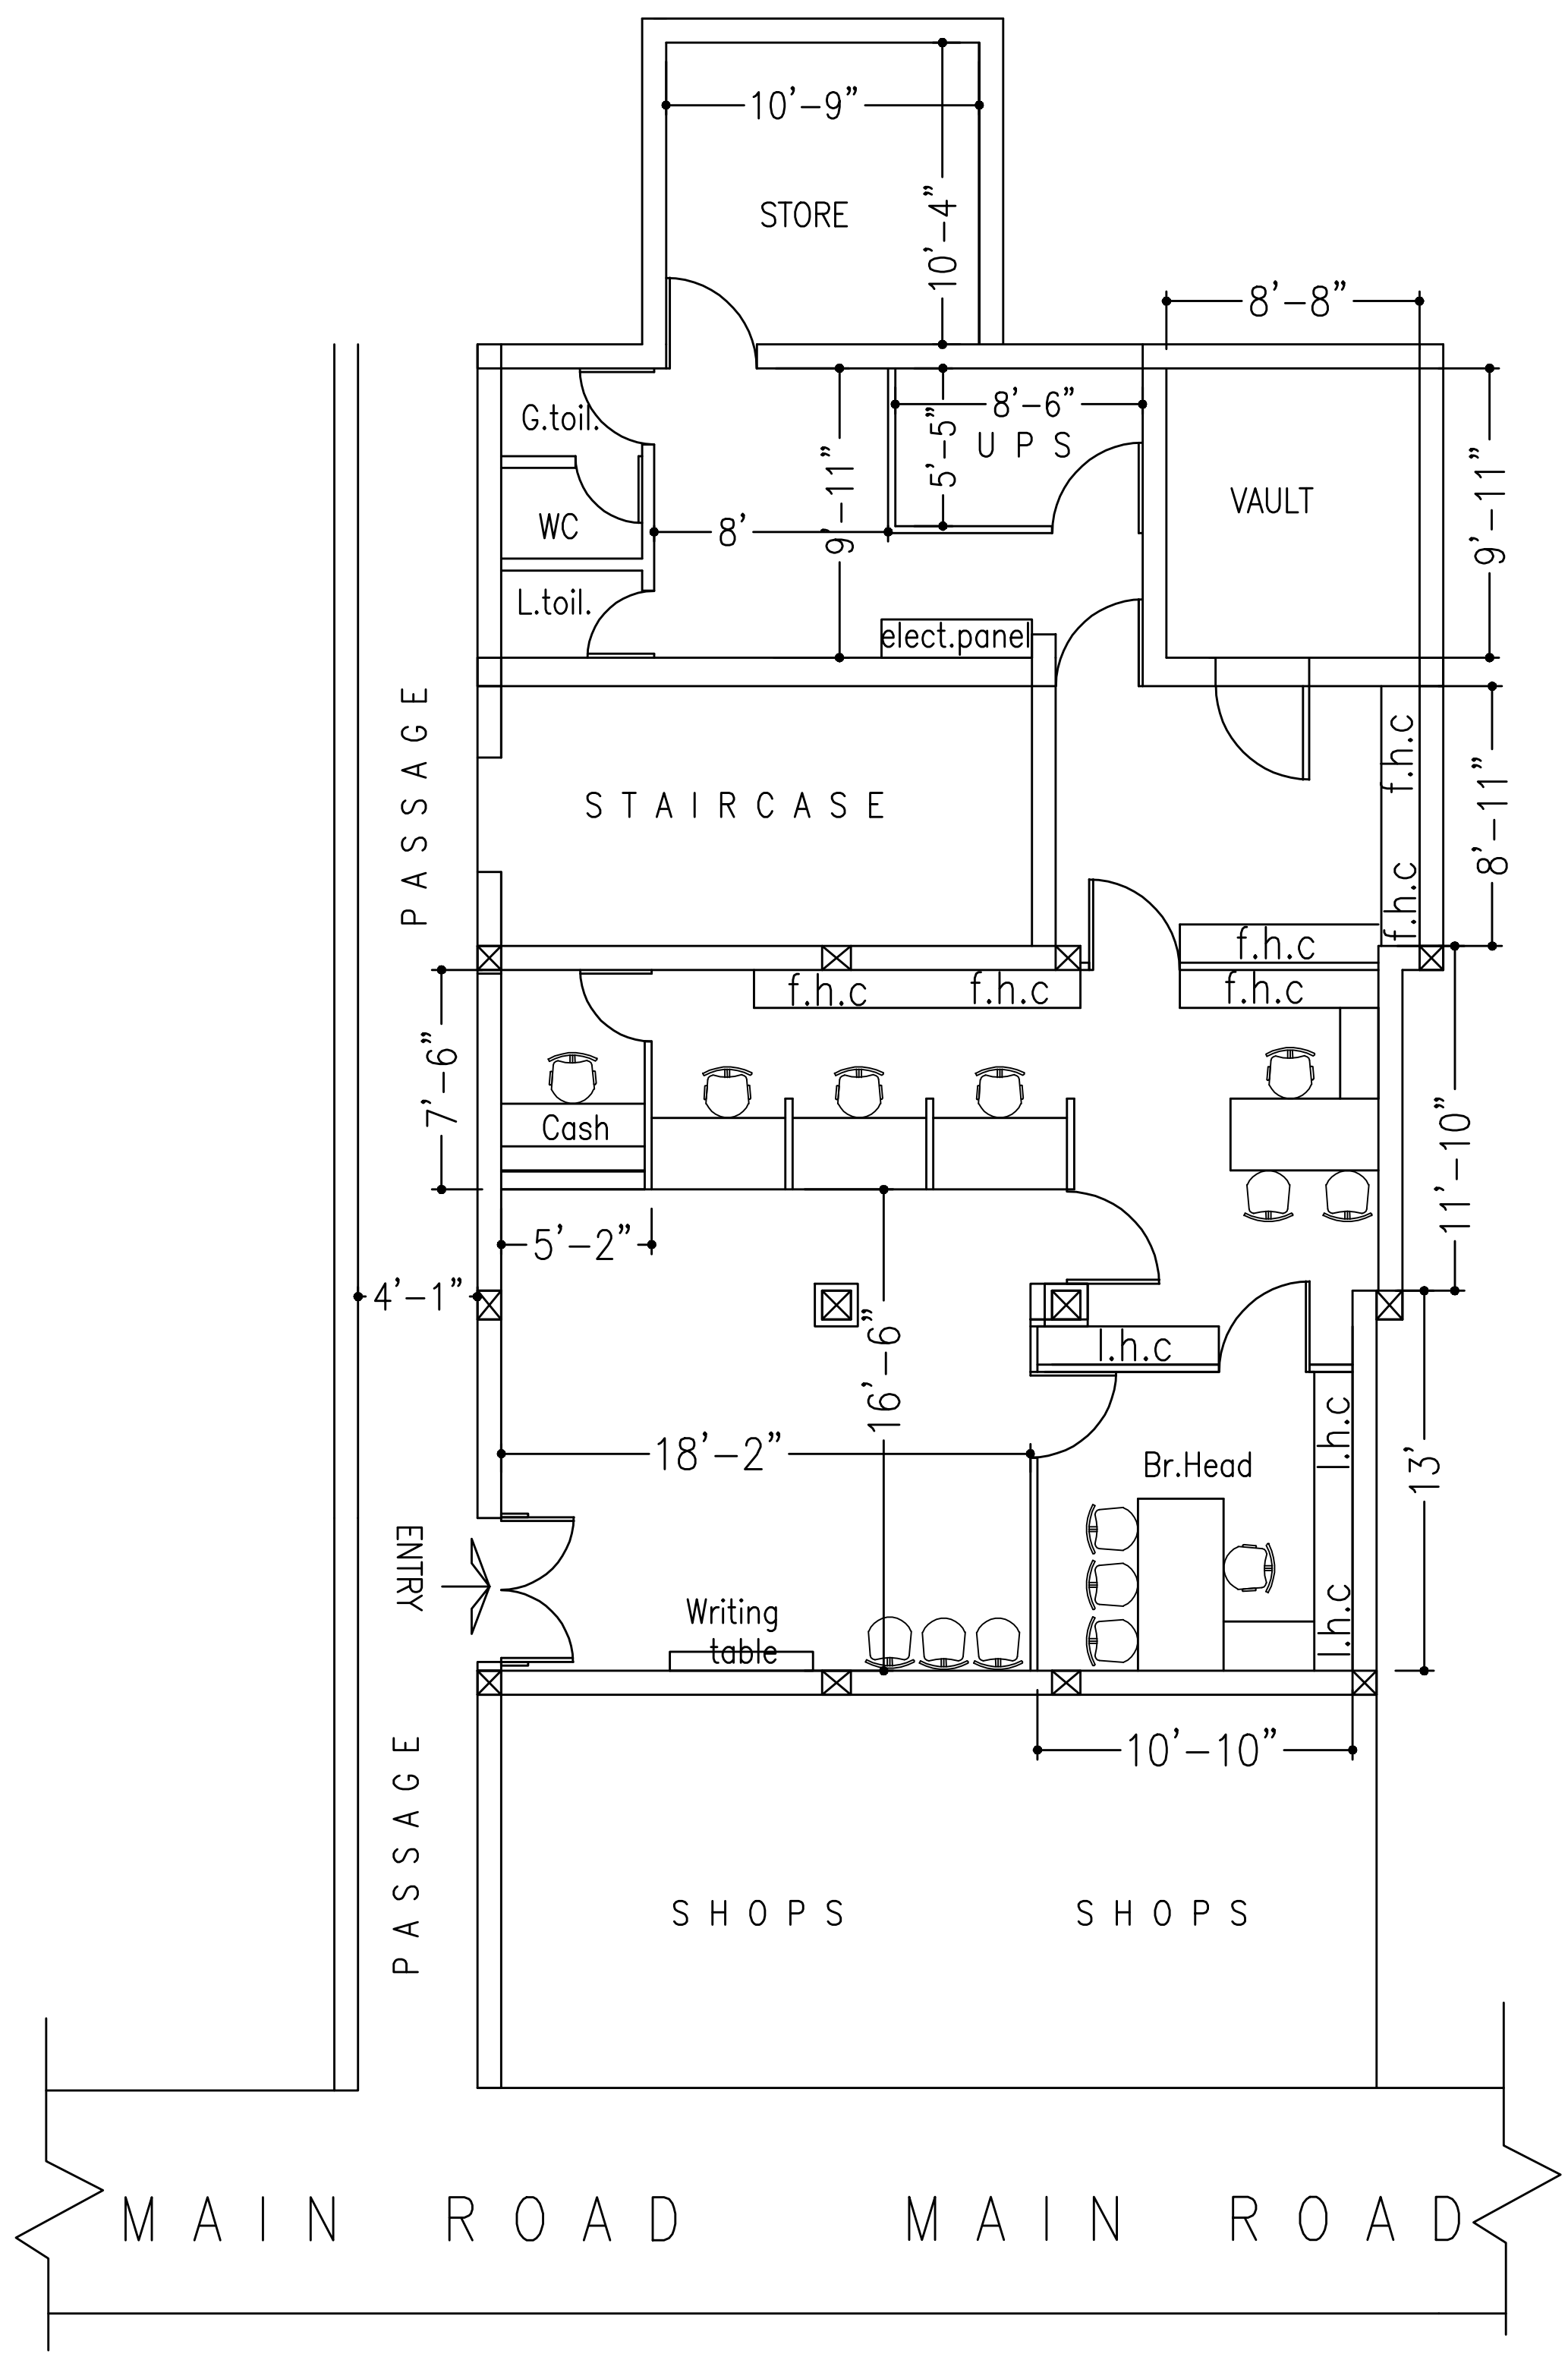

North

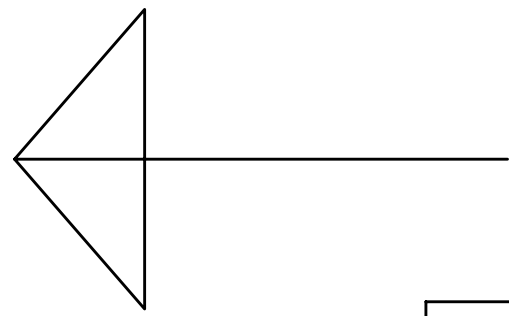

GROUND FLOOR PLAN

SCHEME-1 dt. 02.02.2025

ARCHITECT
SANJOY PAUL AND ASSOCIATES
HOUSE NO.-40, 1st Avenue, SEPCO TOWNSHIP,
DURGAPUR-713205 Mob: 9333921690