

PRODUCED BY AN AUTODESK EDUCATIONAL PRODUCT

NOTE:

1.Counter :

- A. 750mm. Height.
- B. 1050 mm ht. for working top.
- C. Length of cash counter 1200mm.

- 2. Officer's table - 1500x750 mm.
- Managers table - 1800x900 mm .

3.CASH CABIN

- A.HT. 1350 mm out of which 1050mm. will be solid and remaining 300mm. will be glazed .


- B.1050mm ht. 12mm thick toughened glass at front side.

- C. length of cash cabin 1800mm.

- 4. Manager's chamber partly glazed.

- 5. Low height partation 1350mm ht. (partly glazed).

- 6.Main entrance glazed door with frame.

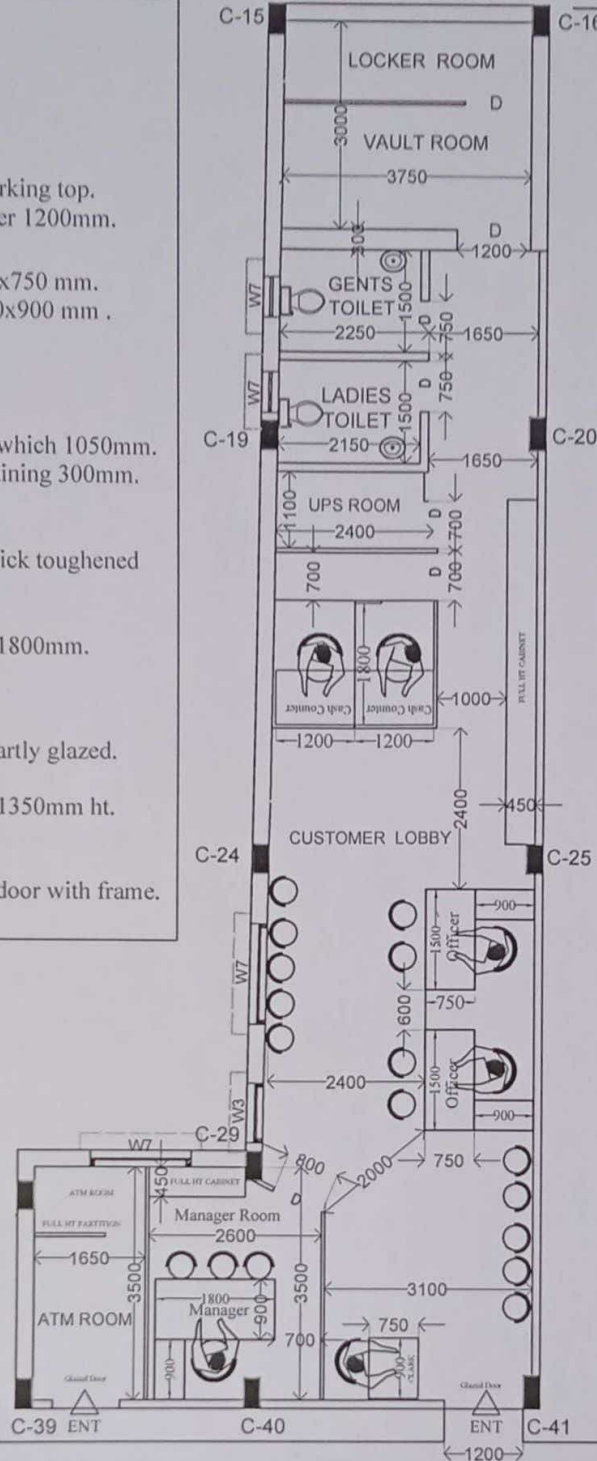

UCO BANK AT GROUND FLOOR BAISINGA BRANCH

SCALE: 1:100

SCHEMATIC LAYOUT PLAN
FOR PROPOSED UCO BANK
BAISINGA BRANCH AT BALASORE,
SITUATED AT GROUND FLOOR.
DIST.BALASORE,ODISHA,INDIA.

TOTAL AREA :- 94 SQ.M./1024.94
SQ.FT.(APPROX.)

UTPAL GANGULY
B.ARCH.M.C.A.A.N.I.A
L.B.A.K.M.C.-CA/31/06482
B.ARCH.M.C.A.A.I.I.A
L.B.A.K.M.C.-CA/31/06482

CONSULTING DEVELOPMENT SERVICES
17, KALIBARI LANE JADAVPUR
KOLKATA-700032
(M) 9831664630/9330870022
(O) 033- 24239590

