



CONFERENCE ROOM AT UCO BHAVAN, ASHRAM ROAD, AHMEDABAD

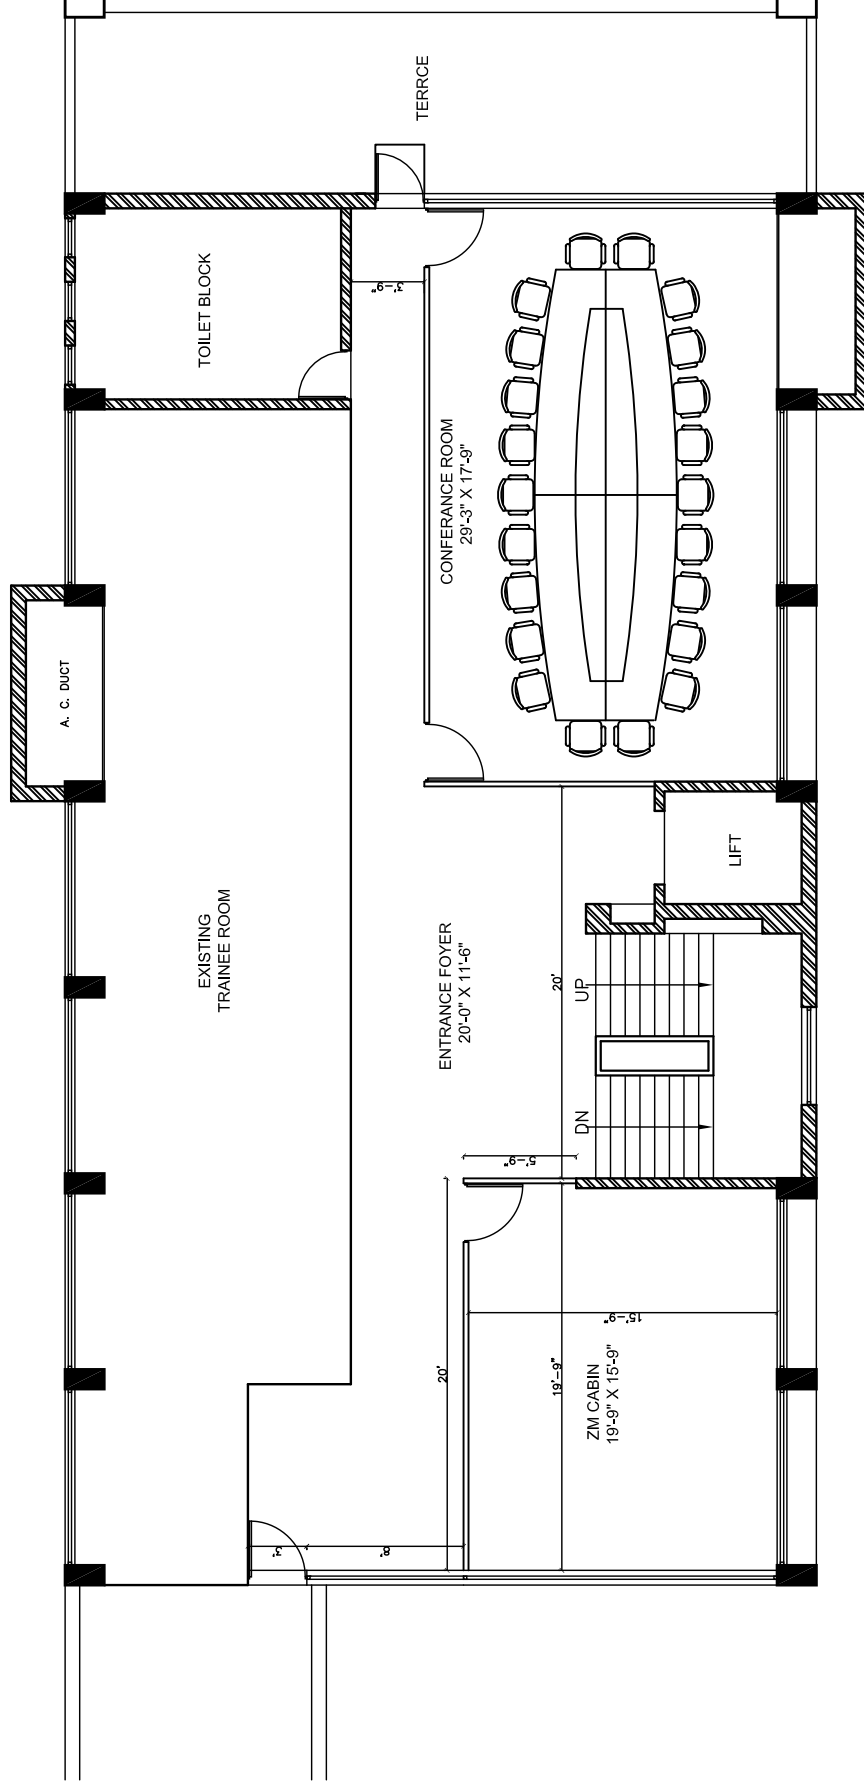

THIRD FLOOR PLAN (PART)

ALTERNATIVE - 1

NOTE : AS PER MEASUREMENT TAKEN ON 24-12-2022.

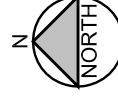

BIMAL TALATI
ARCHITECTS & INTERIOR DESIGNERS,
30A, PRESIDENT HOUSE,
OPP. C.A. VIDYALAYA,
AHMEDABAD - 380 006
INDIA
PHONE:- (079) 26421682, 94089 94093
Email : bimaltalati@gmail.com